

**KEY**

1 BED	CYCLE STORE
2 BED	EXTRA-CARE
3 BED	RESIDENTS SHARED FACILITIES
4 BED	SOCIAL RENT
WOMENS BUILDING	LONDON SHARED OWNERSHIP
REFUSE STORE	MARKET
COMMERCIAL	SHARED BETWEEN MARKET AND LSO
PLANT	SITE BOUNDARY
BIODIVERSE ROOF	ACCESS HATCH
	SMOKE VENT
	PHOTOVOLTAIC PANELS
	AUTOMATIC OPENING VENTS
	DRY RISER INLET

0 1m 2m 5m 10m


LANDSCAPE AND PUBLIC REALM INDICATIVE. REFER TO LANDSCAPE ARCHITECT INFORMATION.

P01	01/11/21	PLANNING
REV		DATE

**NOTE**

When this drawing is issued in uncontrolled CAD format it will be accompanied by a PDF version and is issued to enable the recipient to prepare their own documents / models / drawings for which they are solely responsible. The recipient should report all drawing errors, omissions and discrepancies to the architect. All dimensions should be checked on site by the contractor and such dimensions shall be the contractor's responsibility.

Allford Hall Monaghan Morris Limited accepts no responsibility or liability for:-  
 - any use of this drawing by parties other than the party for whom it was prepared or for purposes other than those for which it was prepared  
 - any alterations or additions to or discrepancies arising out of changes to the background information on which the drawings are based that was current at the time of issue, and which occur to that information after it has been issued by AHMM  
 - any loss or degradation of the information held in this drawing resulting from the translation from the original file format to any other file format or from the recipient's reading of it in any other programme or any version of the programme other than that which was used to prepare it  
 - the accuracy of survey information provided by others or for any costs, claims, proceedings and expenses arising out of reliance on such information  
 - any scaling from this drawing other than by the local planning authority solely for the purposes of the planning application to which it relates

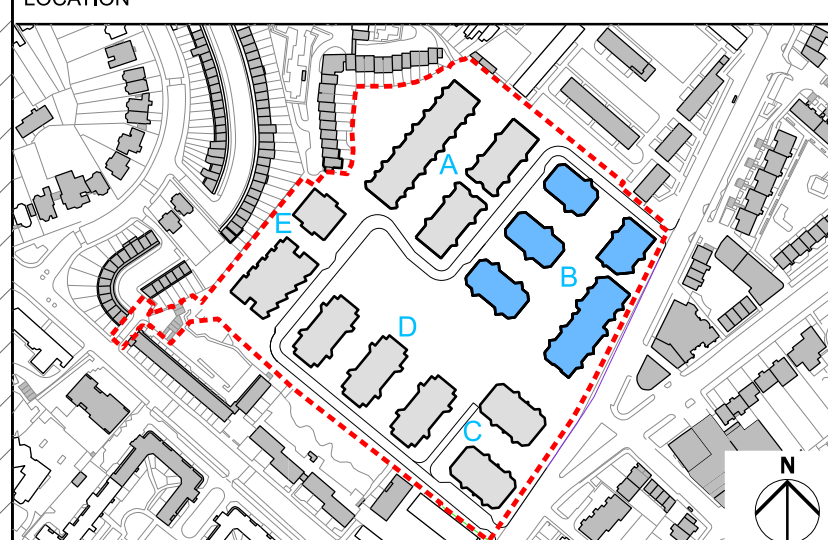


**ALLFORD HALL MONAGHAN MORRIS**  
 ARCHITECTS LTD  
 MORELANDS, 5-23 OLD STREET LONDON EC1V 9HL  
 TEL 020 7251 5261 FAX 020 7251 5123 WEB WWW.AHMM.CO.UK

job title  
**PROJECT HOLLOWAY**  
 drawing title / location  
 Plot B - Proposed Lower Ground Floor 01

drawn by	checked	scale	status
UI	RH	1:200@A1; 1:400@A3	PLANNING
project	zone	source	classification
17105	2		

drawing no. revision  
 [00] P098 P01



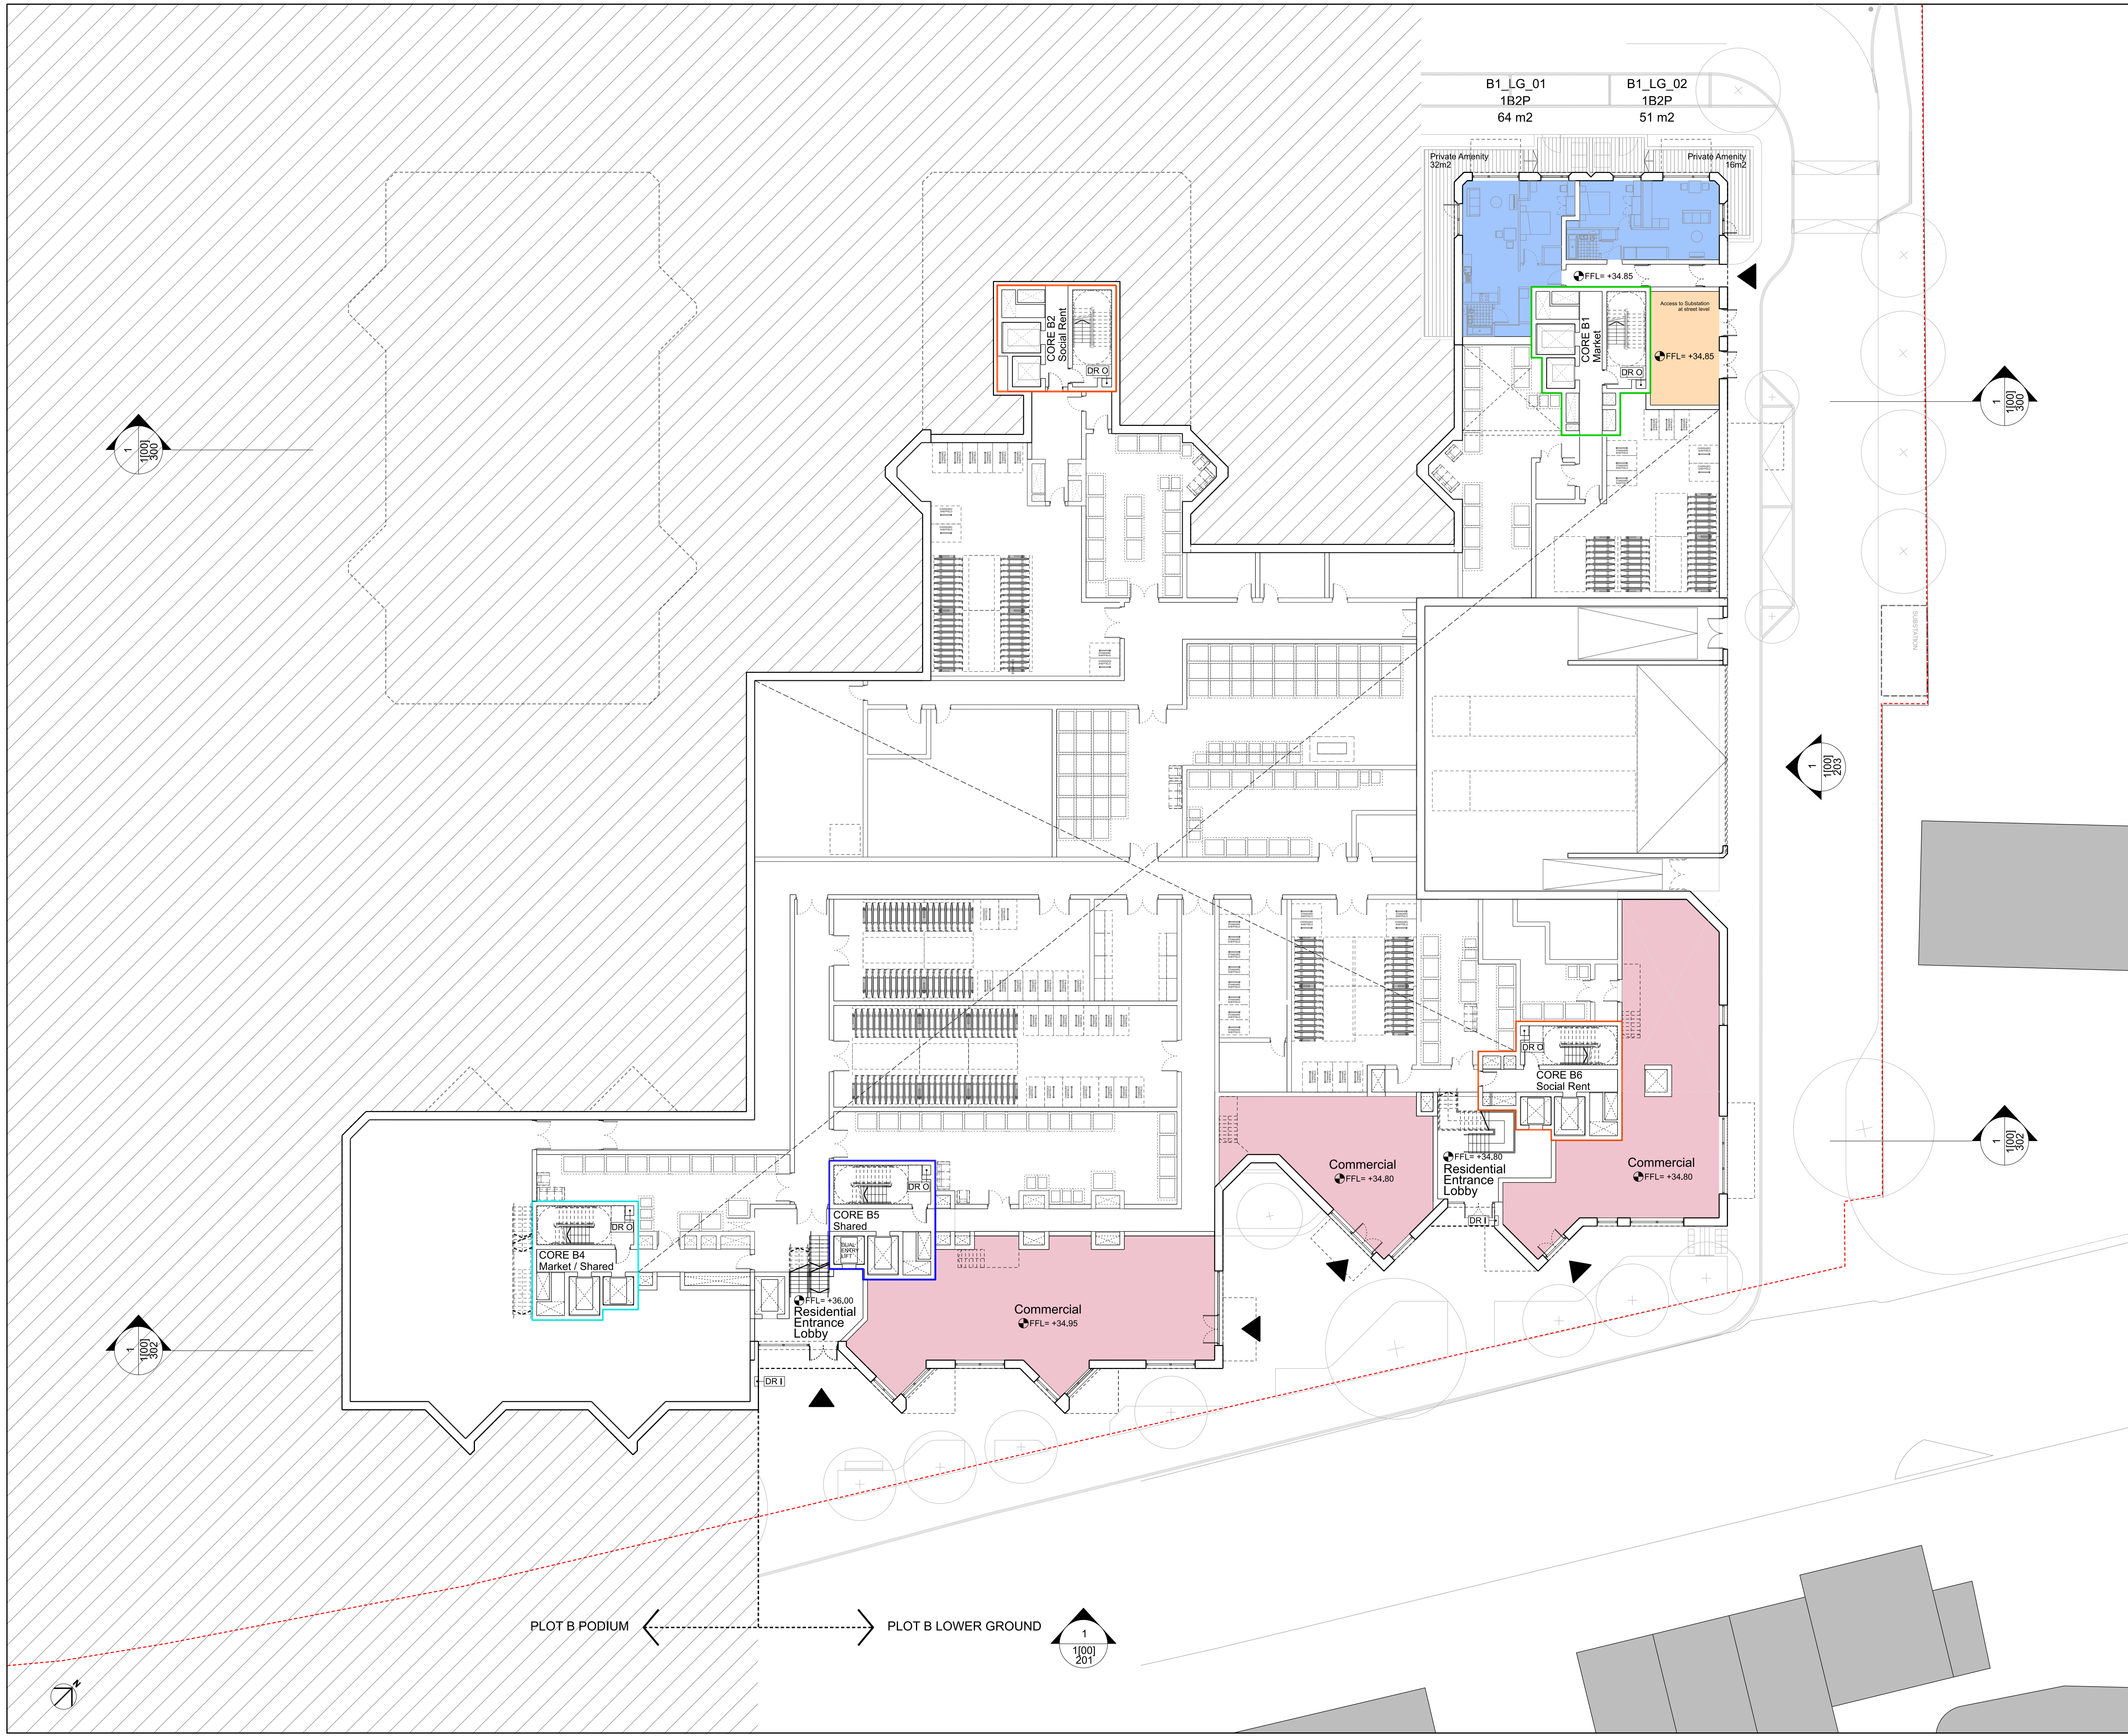

**KEY**

	1 BED		CYCLE STORE
	2 BED		EXTRA-CARE
	3 BED		RESIDENTS SHARED FACILITIES
	4 BED		SOCIAL RENT
	WOMENS BUILDING		LONDON SHARED OWNERSHIP
	REFUSE STORE		MARKET
	COMMERCIAL		SHARED BOUNDARY MARKET AND LSO
	PLANT		SITE BOUNDARY
	BIODIVERSE ROOF		ACCESS HATCH
			SMOKE VENT
			PHOTOVOLTAIC PANELS
			AUTOMATIC OPENING VENTS
			DRY RISER INLET

0 1m 2m 5m 10m


LANDSCAPE AND PUBLIC REALM INDICATIVE. REFER TO LANDSCAPE ARCHITECT INFORMATION.

P01	01/11/21	PLANNING
REV		DATE

**NOTE**

When this drawing is issued in uncontrolled CAD format it will be accompanied by a PDF version and is issued to enable the recipient to prepare their own documents / models / drawings for which they are solely responsible. The recipient should report all drawing errors, omissions and discrepancies to the architect. All dimensions should be checked on site by the contractor and such dimensions shall be the contractor's responsibility.

Allford Hall Monaghan Morris Limited accepts no responsibility or liability for:-  
 - any use of this drawing by parties other than the party for whom it was prepared or for purposes other than those for which it was prepared  
 - any alterations or additions to or discrepancies arising out of changes to the background information on which the drawings are based that was current at the time of issue, and which occur to that information after it has been issued by AHMM  
 - any loss or degradation of the information held in this drawing resulting from the translation from the original file format to any other file format or from the recipient's reading of it in any other programme or any version of the programme other than that which was used to prepare it  
 - the accuracy of survey information provided by others or for any costs, claims, proceedings and expenses arising out of reliance on such information  
 - any scaling from this drawing other than by the local planning authority solely for the purposes of the planning application to which it relates

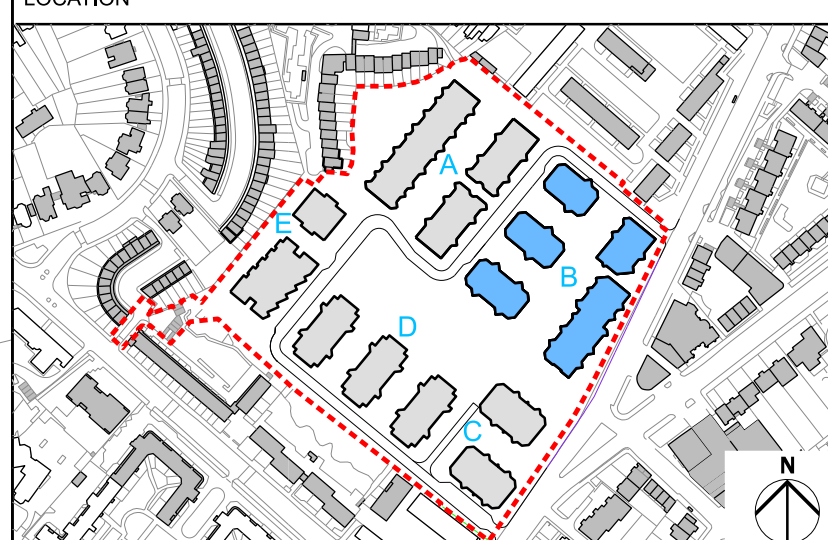

**ALLFORD HALL MONAGHAN MORRIS**  
 ARCHITECTS Ltd  
 MORELANDS, 5-23 OLD STREET LONDON EC1V 9HL  
 TEL 020 7251 5261 FAX 020 7251 5123 WEB WWW.AHMM.CO.UK

job title  
**PROJECT HOLLOWAY**  
 drawing title / location  
 Plot B - Proposed Lower Ground Floor 02

drawn by	checked	scale	status
UI	RH	1:200@A1; 1:400@A3	PLANNING
project	zone	source	classification
17105	2		

drawing no. revision  
 [00] P099 P01





**KEY**

1 BED	CYCLE STORE
2 BED	EXTRA-CARE
3 BED	RESIDENT'S SHARED FACILITIES
4 BED	SOCIAL RENT
5 BED	LONDON SHARED OWNERSHIP
WOMENS BUILDING	MARKET
REFUSE STORE	SHARED BETWEEN MARKET AND LSO
COMMERCIAL	SITE BOUNDARY
PLANT	ACCESS HATCH
BIODIVERSE ROOF	SMOKE VENT
	PHOTOVOLTAIC PANELS
	AUTOMATIC OPENING VENTS
	DRY RISER INLET

0 1m 2m 5m 10m


LANDSCAPE AND PUBLIC REALM INDICATIVE. REFER TO LANDSCAPE ARCHITECT INFORMATION.

PO1	01/11/21	PLANNING
REV	DATE	

**NOTE**

When this drawing is issued in uncontrolled CAD format it will be accompanied by a PDF version and is issued to enable the recipient to prepare their own documents / models / drawings for which they are solely responsible. The recipient should report all drawing errors, omissions and discrepancies to the architect. All dimensions should be checked on site by the contractor and such dimensions shall be the contractor's responsibility.

Allford Hall Monaghan Morris Limited accepts no responsibility or liability for:-  
 - any use of this drawing by parties other than the party for whom it was prepared or for purposes other than those for which it was prepared  
 - any alterations or additions to or discrepancies arising out of changes to the background information on which the drawings are based that was current at the time of issue, and which occur to that information after it has been issued by AHMM  
 - any loss or degradation of the information held in this drawing resulting from the translation from the original file format to any other file format or from the recipient's reading of it in any other programme or any version of the programme other than that which was used to prepare it  
 - the accuracy of survey information provided by others or for any costs, claims, proceedings and expenses arising out of reliance on such information  
 - any scaling from this drawing other than by the local planning authority solely for the purposes of the planning application to which it relates

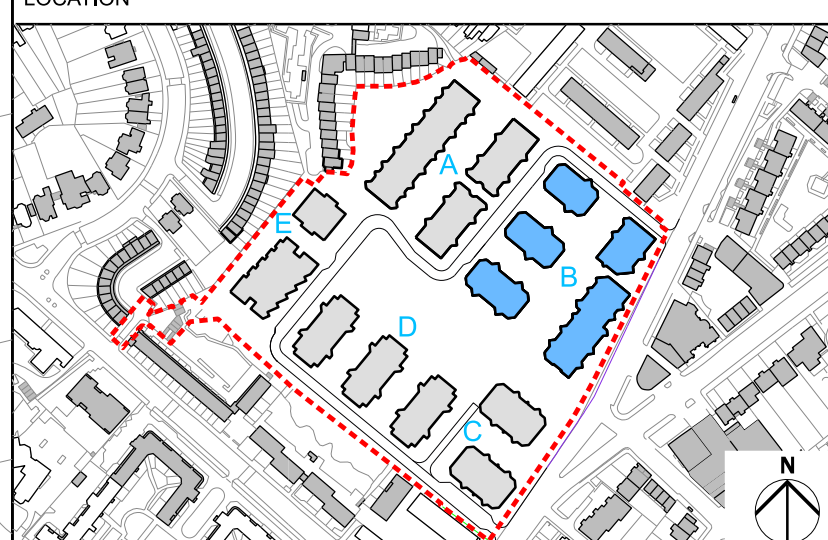


**ALLFORD HALL MONAGHAN MORRIS**  
 ARCHITECTS 15-23 OLD STREET LONDON EC1V 9HL  
 TEL 020 7251 5261 FAX 020 7251 5123 WEB WWW.AHMM.CO.UK

job title  
**PROJECT HOLLOWAY**  
 drawing title / location  
**Plot B - Proposed Upper Ground Floor**

drawn by	checked	scale	status
UI	RH	1:200@A1; 1:400@A3	PLANNING
project	zone	source	classification
17105	2		
			drawing no. revision
			[00] P100 P01



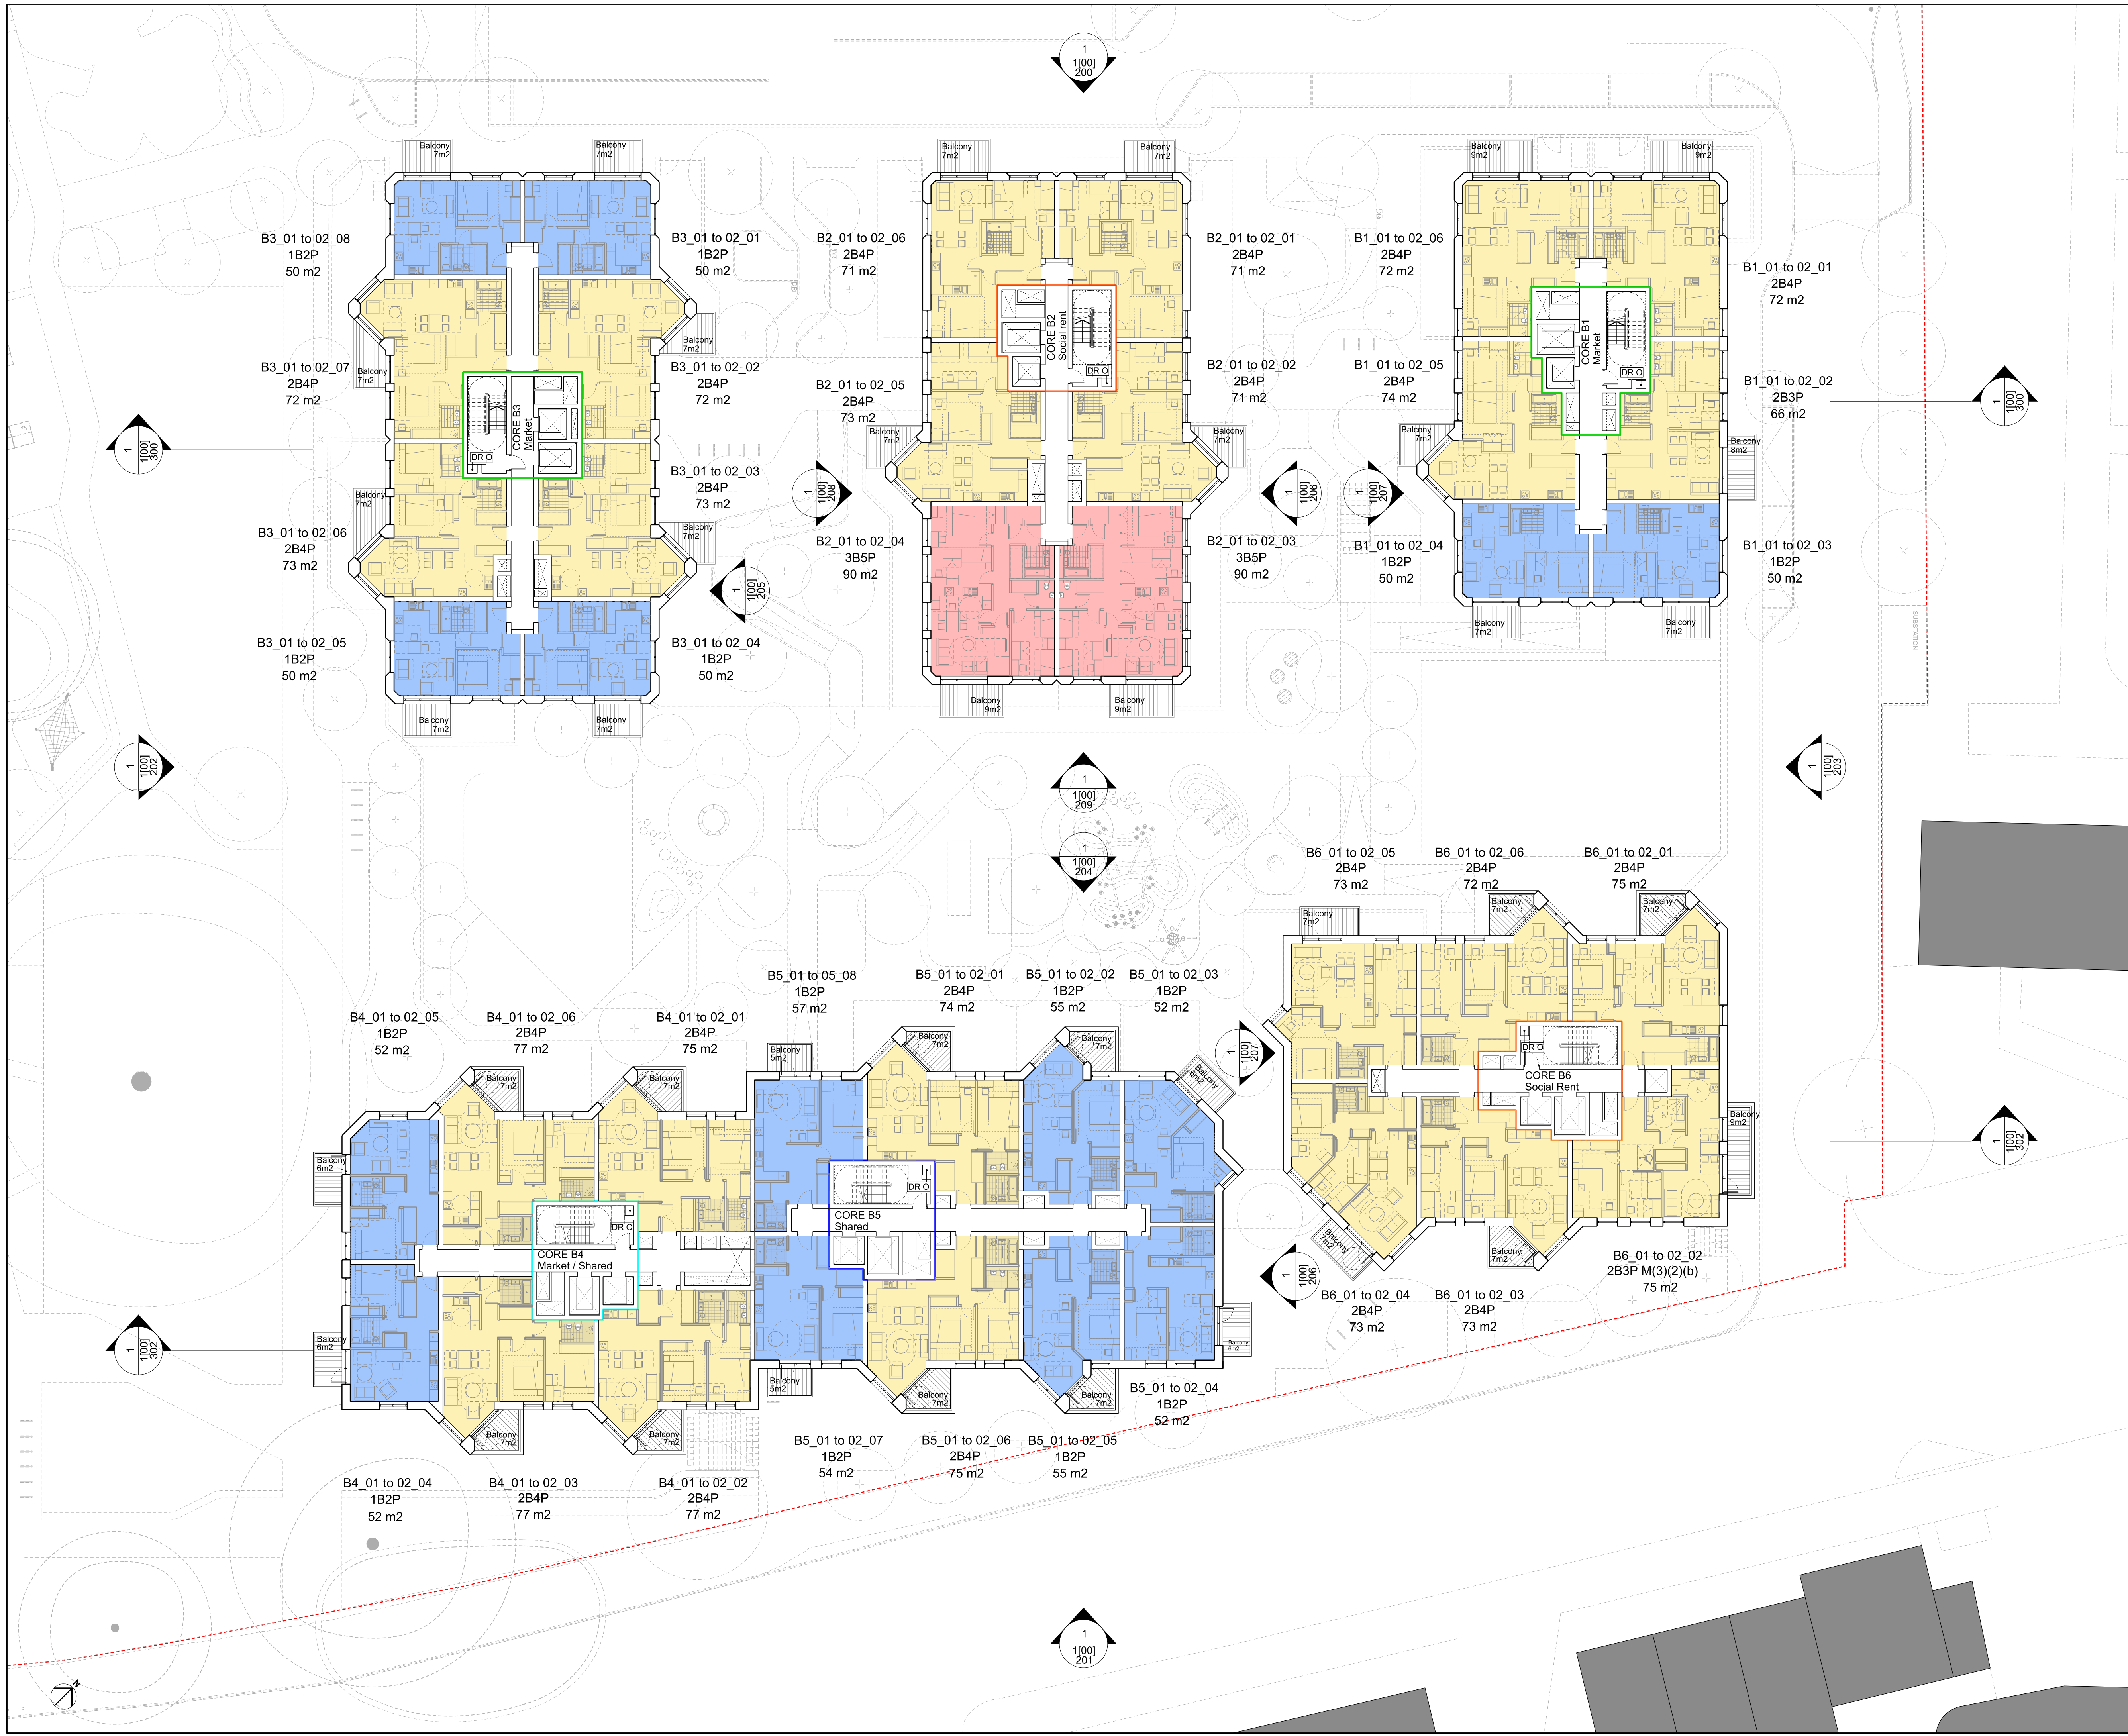

KEY

1 BED	CYCLE STORE
2 BED	EXTRA-CARE
3 BED	RESIDENTS SHARED FACILITIES
4 BED	SOCIAL RENT
WOMENS BUILDING	LONDON SHARED OWNERSHIP
REFUSE STORE	MARKET
COMMERCIAL	SHARED BETWEEN MARKET AND LSO
PLANT	— SITE BOUNDARY
BIODIVERSE ROOF	AH ACCESS HATCH
	SV SMOKE VENT
	PV PHOTOVOLTAIC PANELS
	AOV AUTOMATIC OPENING VENTS
	DR DRY RISER INLET

0 1m 2m 5m 10m

LANDSCAPE AND PUBLIC REALM INDICATIVE. REFER TO LANDSCAPE ARCHITECT INFORMATION.

PO1	01/11/21	PLANNING
REV	DATE	

NOTE

When this drawing is issued in uncontrolled CAD format it will be accompanied by a PDF version and is issued to enable the recipient to prepare their own documents / models / drawings for which they are solely responsible. The recipient should report all drawing errors, omissions and discrepancies to the architect. All dimensions should be checked on site by the contractor and such dimensions shall be the contractor's responsibility.

Allford Hall Monaghan Morris Limited accepts no responsibility or liability for:-  
 - any use of this drawing by parties other than the party for whom it was prepared or for purposes other than those for which it was prepared  
 - any alterations or additions to or discrepancies arising out of changes to the background information on which the drawings are based that was current at the time of issue, and which occur to that information after it has been issued by AHMM  
 - any loss or degradation of the information held in this drawing resulting from the translation from the original file format to any other file format or from the recipient's reading of it in any other programme or any version of the programme other than that which was used to prepare it  
 - the accuracy of survey information provided by others or for any costs, claims, proceedings and expenses arising out of reliance on such information  
 - any scaling from this drawing other than by the local planning authority solely for the purposes of the planning application to which it relates



LOCATION

**ALLFORD HALL MONAGHAN MORRIS**  
 ARCHITECTS Ltd  
 MORELANDS, 5-23 OLD STREET LONDON EC1V 9HL  
 TEL 020 7251 5261 FAX 020 7251 5123 WEB WWW.AHMM.CO.UK


job title  
**PROJECT HOLLOWAY**  
 drawing title / location  
**Plot B - Proposed First and Second Floor**

drawn by	checked	scale	status
UI	RH	1:200@A1; 1:400@A3	PLANNING
project	zone	source	classification
17105	2		[00] P101P01

drawing no. / revision

© Allford Hall Monaghan Morris Limited



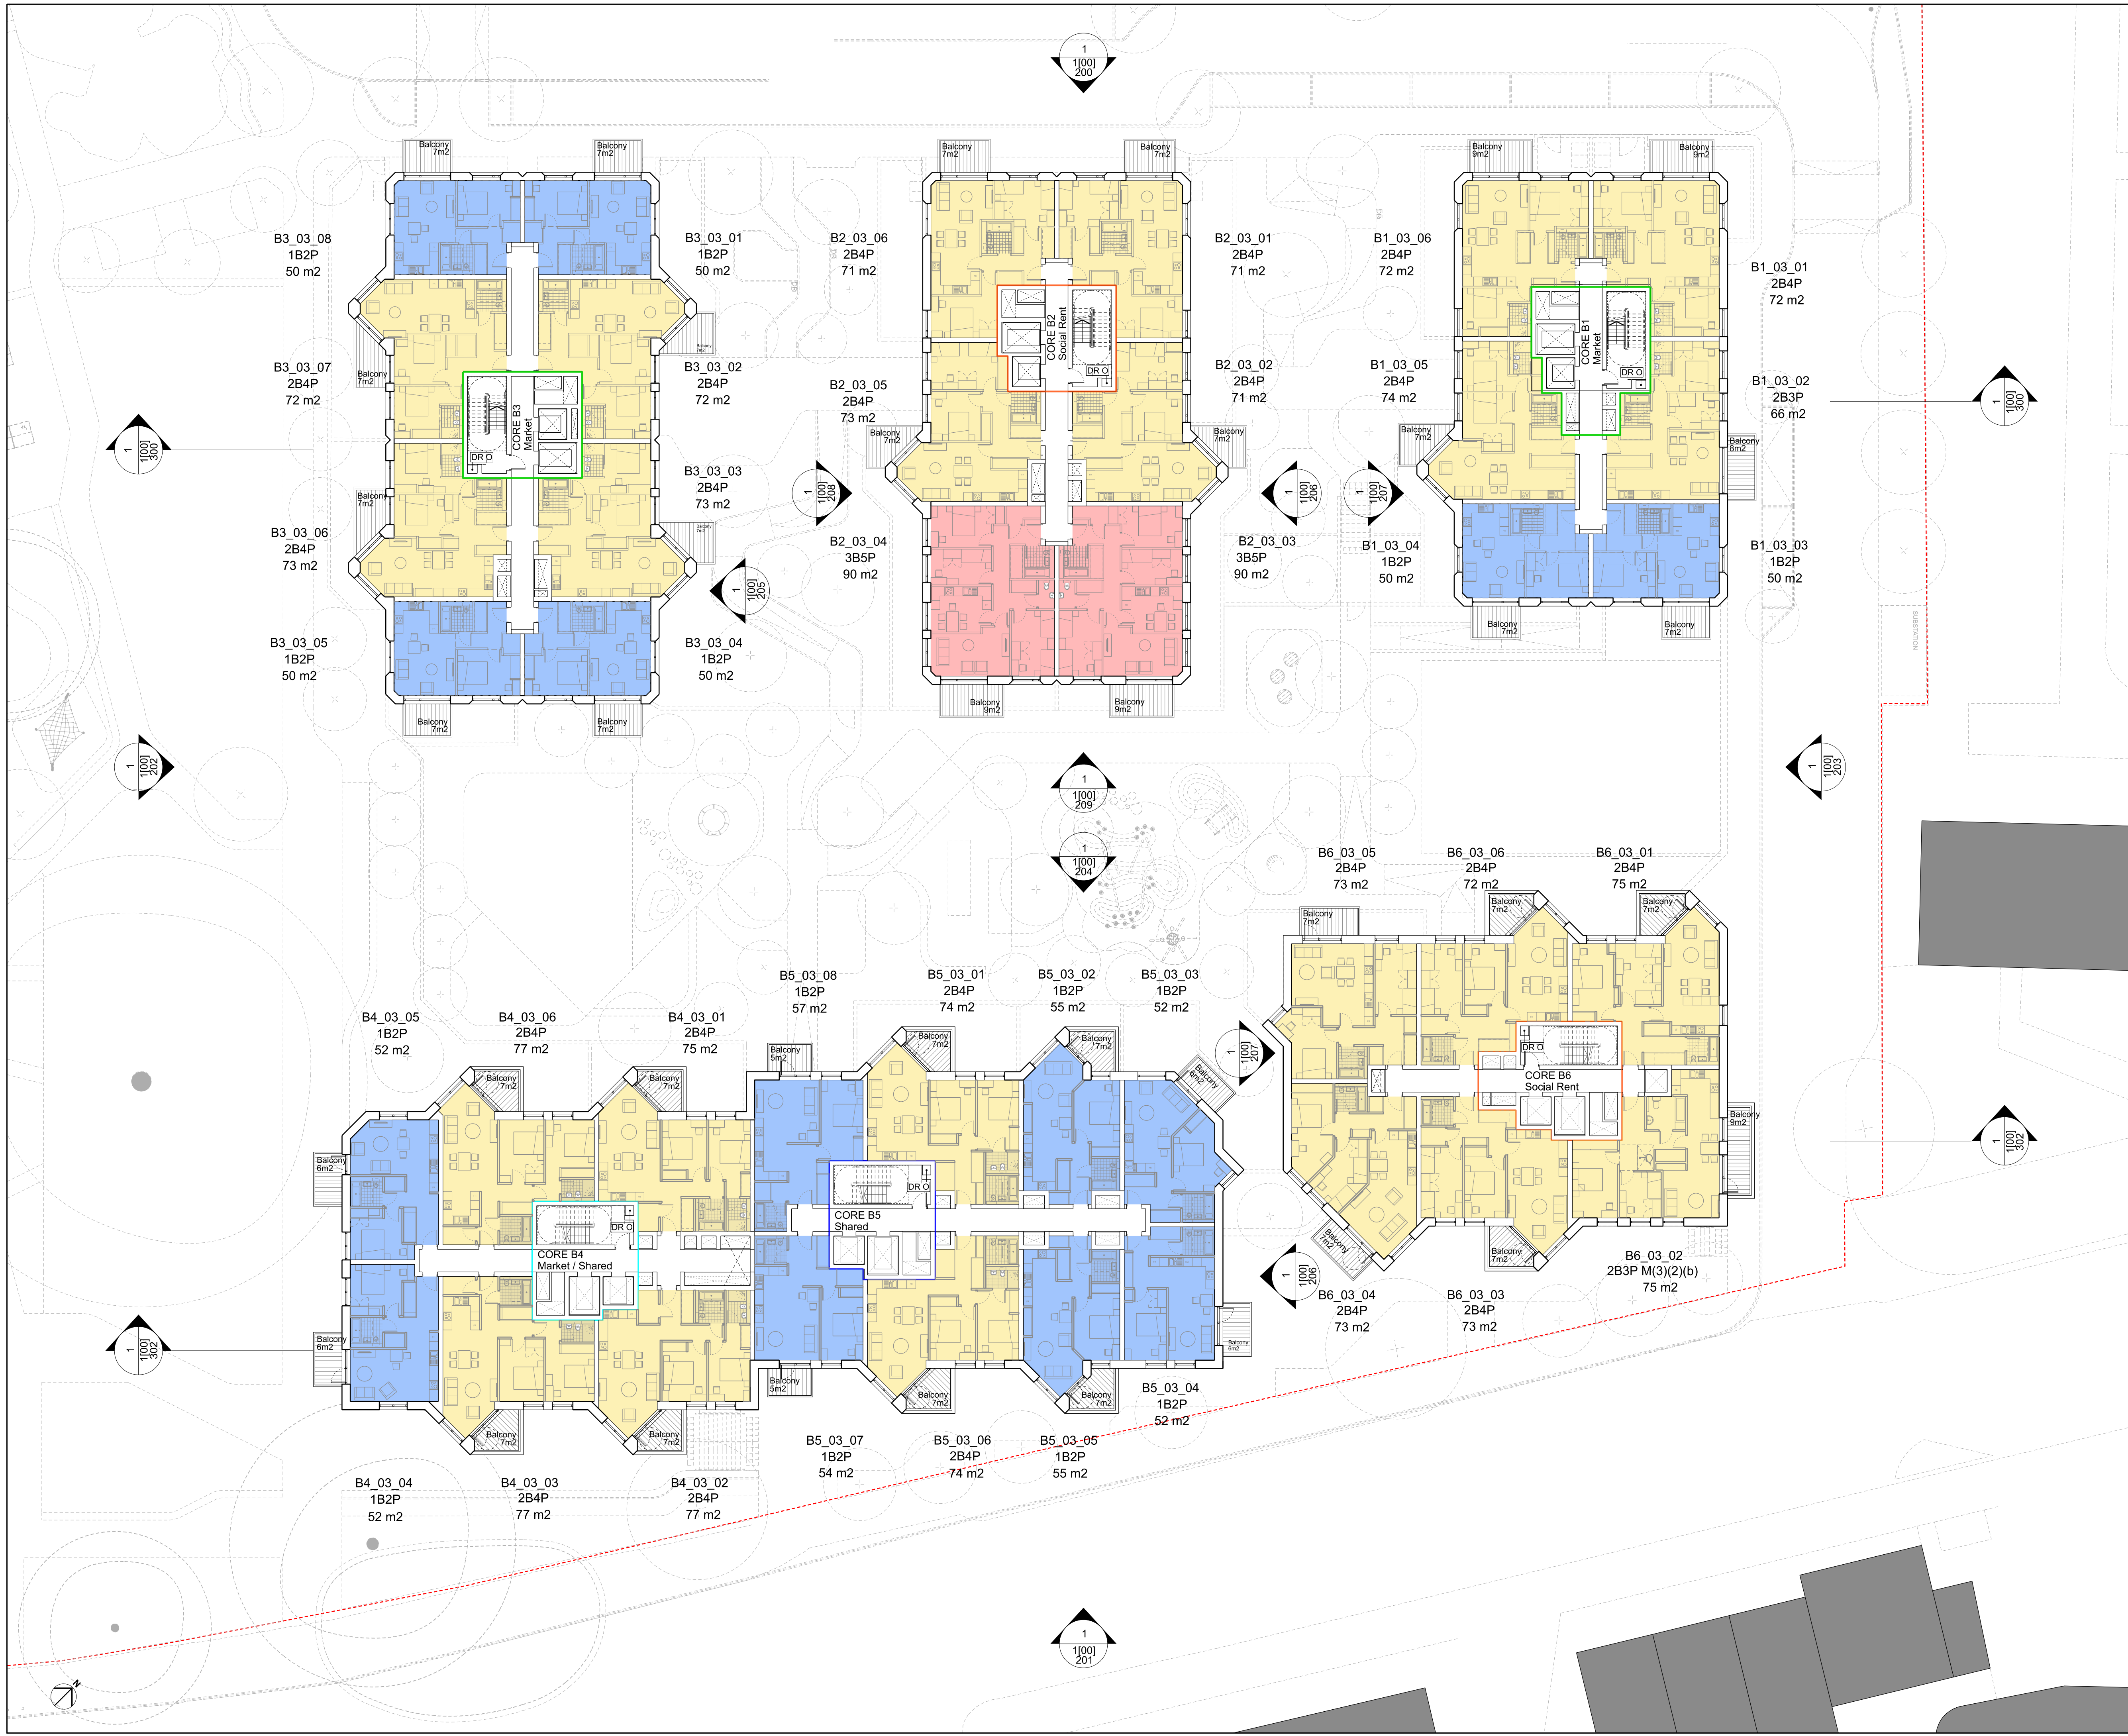

KEY

1 BED	CYCLE STORE
2 BED	EXTRA-CARE
3 BED	RESIDENT'S SHARED FACILITIES
4 BED	SOCIAL RENT
WOMENS BUILDING	LONDON SHARED OWNERSHIP
REFUSE STORE	MARKET
COMMERCIAL	SHARED BETWEEN MARKET AND LSO
PLANT	ACCESS HATCH
BIODIVERSE ROOF	SMOKE VENT
	PHOTOVOLTAIC PANELS
	AUTOMATIC OPENING VENTS
	DRY RISER INLET


0 1m 2m 5m 10m

LANDSCAPE AND PUBLIC REALM INDICATIVE. REFER TO LANDSCAPE ARCHITECT INFORMATION.

P01	01/11/21	PLANNING
REV	DATE	

NOTE  
When this drawing is issued in uncontrolled CAD format it will be accompanied by a PDF version and is issued to enable the recipient to prepare their own documents / models / drawings for which they are solely responsible. The recipient should report all drawing errors, omissions and discrepancies to the architect. All dimensions should be checked on site by the contractor and such dimensions shall be the contractor's responsibility.

Allford Hall Monaghan Morris Limited accepts no responsibility or liability for:-  
- any use of this drawing by parties other than the party for whom it was prepared or for purposes other than those for which it was prepared  
- any alterations or additions to or discrepancies arising out of changes to the background information on which the drawings are based that was current at the time of issue, and which occur to that information after it has been issued by AHMM  
- any loss or degradation of the information held in this drawing resulting from the translation from the original file format to any other file format or from the recipient's reading of it in any other programme or any version of the programme other than that which was used to prepare it  
- the accuracy of survey information provided by others or for any costs, claims, proceedings and expenses arising out of reliance on such information  
- any scaling from this drawing other than by the local planning authority solely for the purposes of the planning application to which it relates

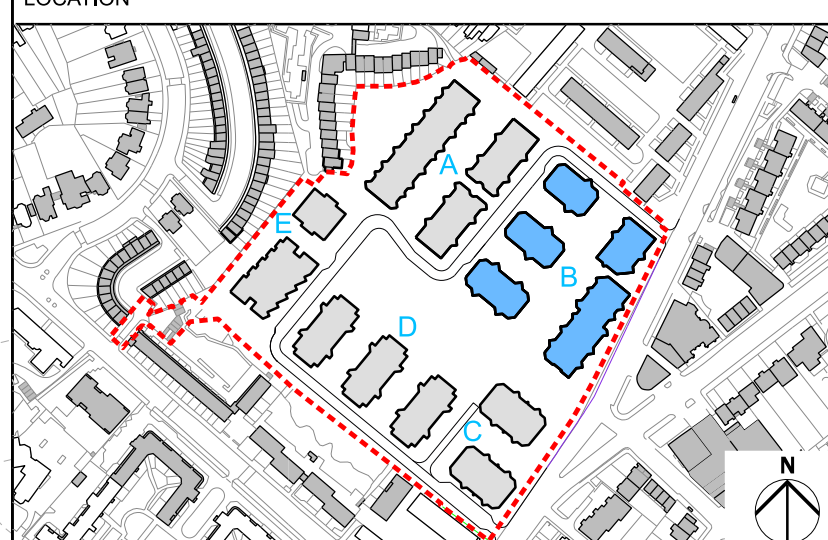


**ALLFORD HALL MONAGHAN MORRIS**  
ARCHITECTS Ltd  
MORELANDS, 5-23 OLD STREET LONDON EC1V 9HL  
TEL 020 7251 5261 FAX 020 7251 5123 WEB WWW.AHMM.CO.UK

job title  
**PROJECT HOLLOWAY**  
drawing title / location  
Plot B - Proposed Third Floor

drawn by	checked	scale	status
UI	RH	1:200@A1; 1:400@A3	PLANNING
project	zone	source	classification
17105	2		

drawing no. revision  
[00] P103 P01



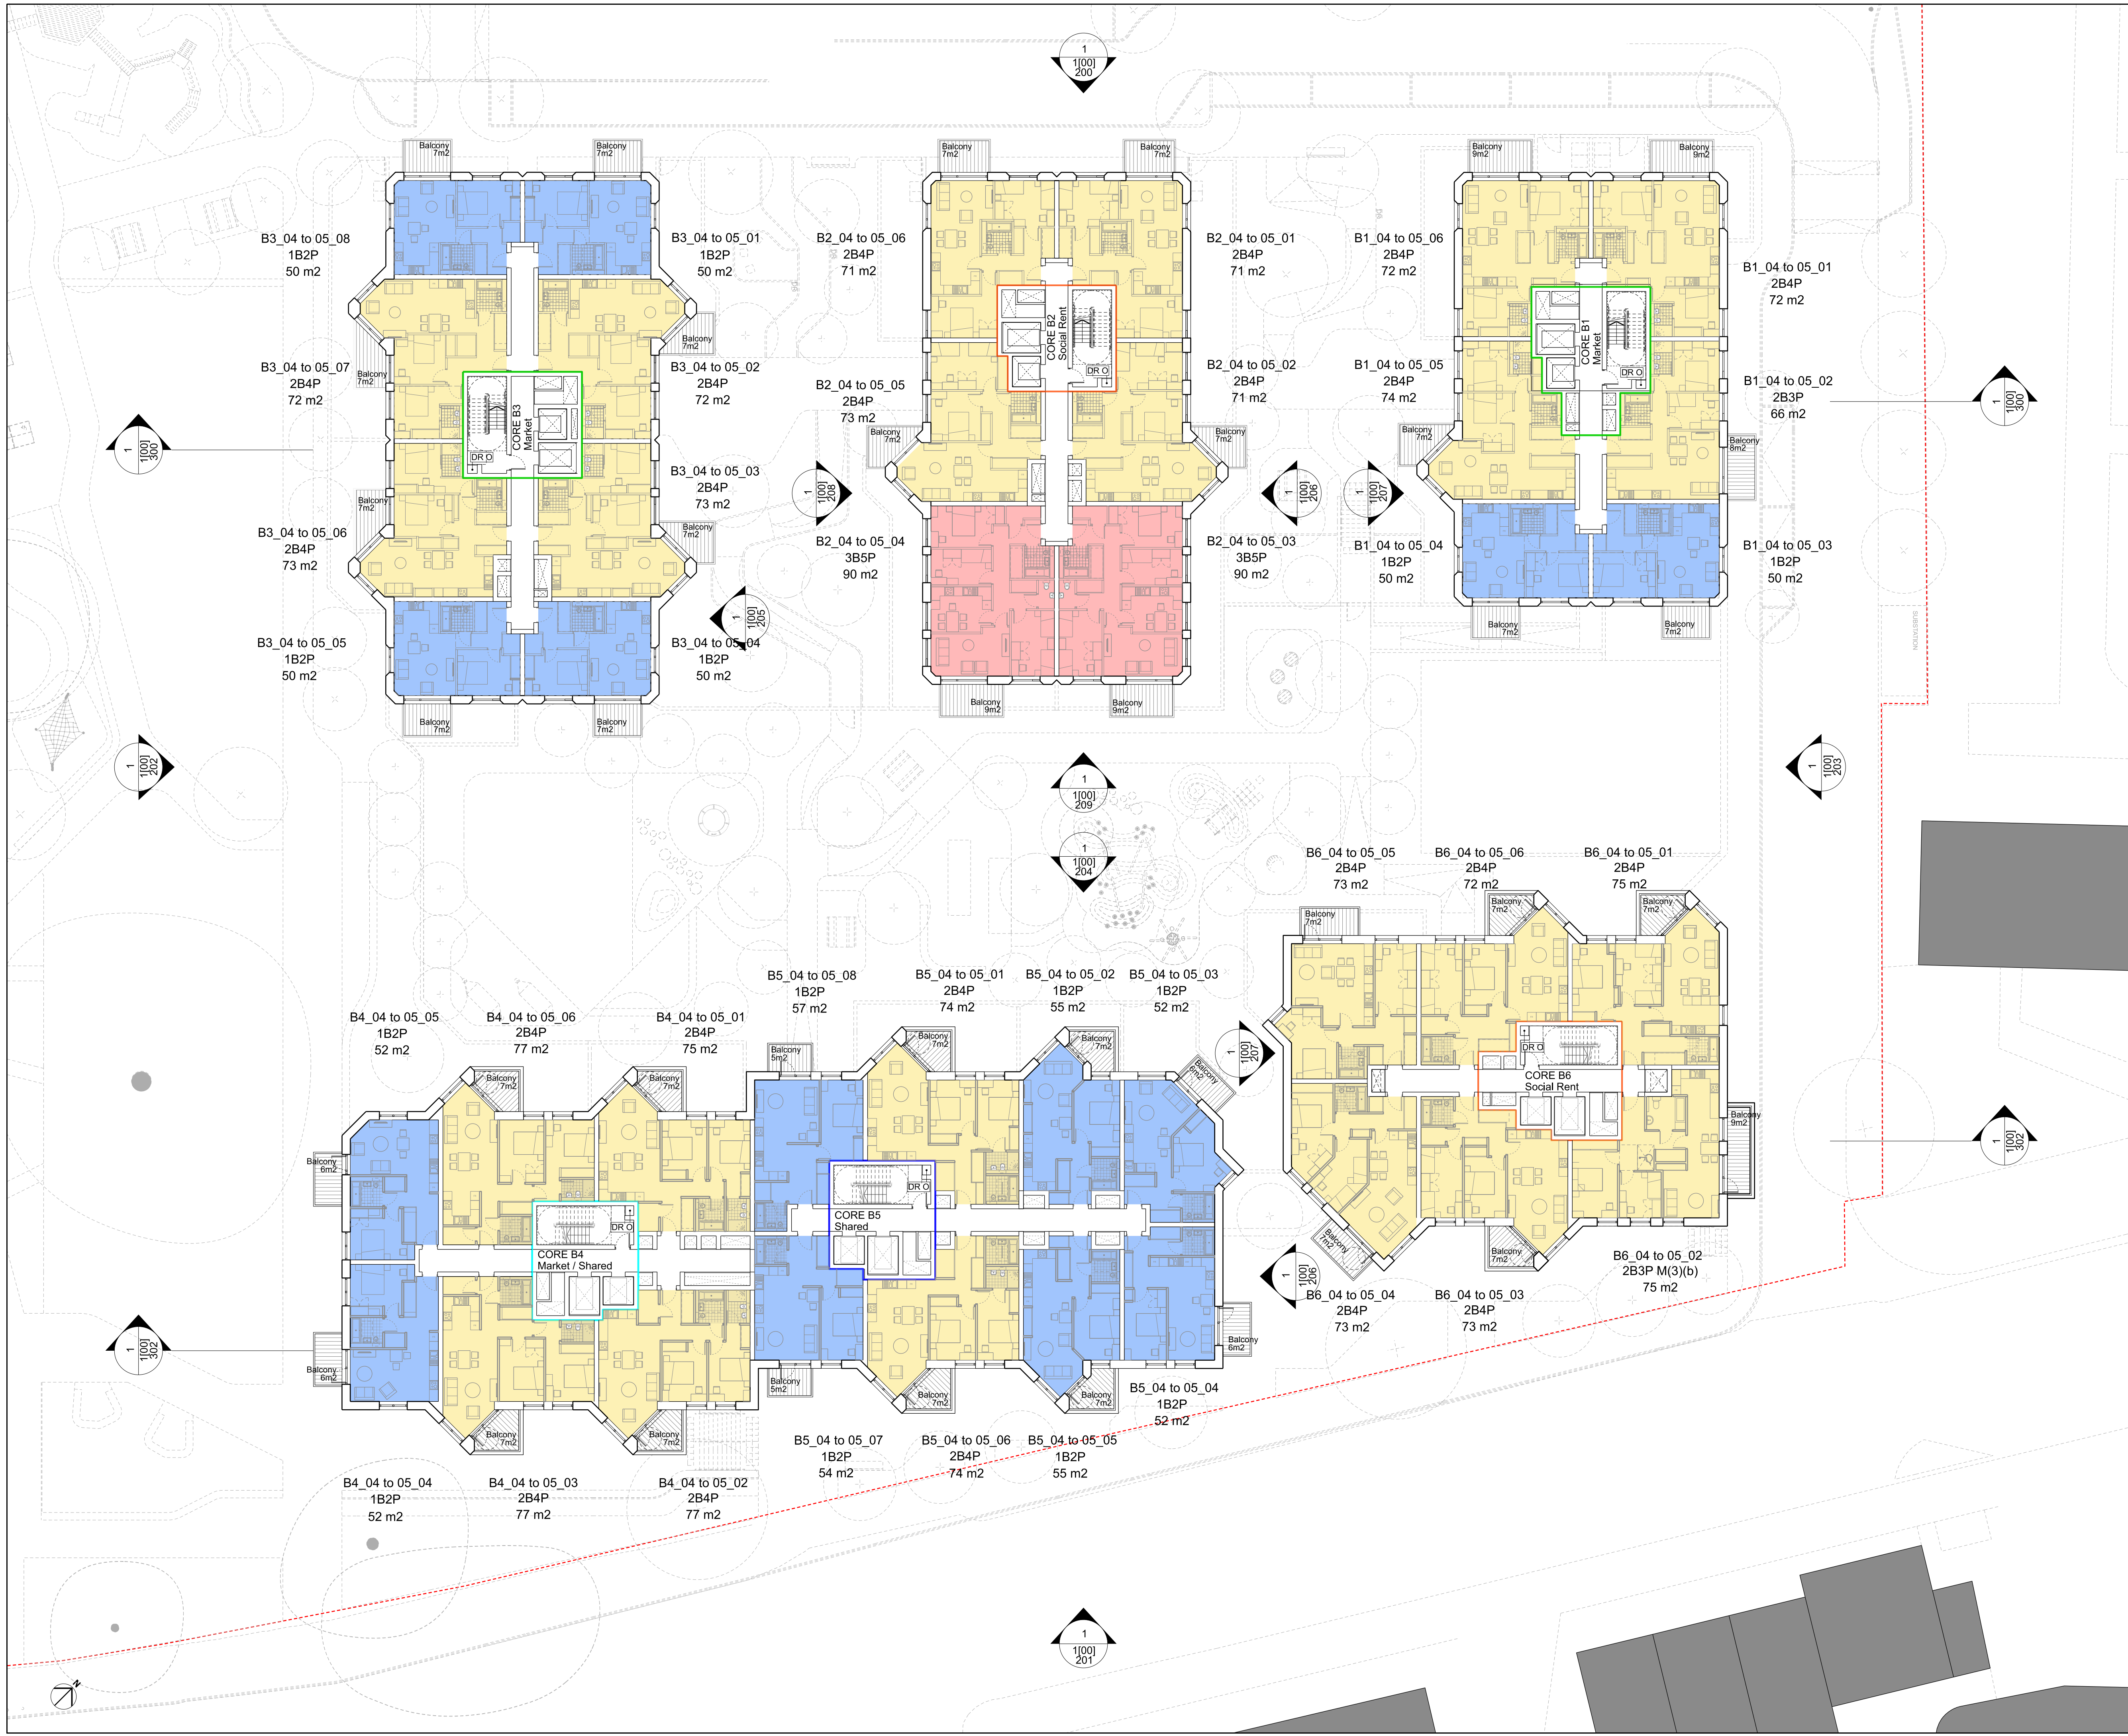

**KEY**

<span style="display:inline-block; width:15px; height:15px; background-color:blue; border:1px solid black;"></span> 1 BED	<span style="display:inline-block; width:15px; height:15px; background-color:yellow; border:1px solid black;"></span> CYCLE STORE
<span style="display:inline-block; width:15px; height:15px; background-color:orange; border:1px solid black;"></span> 2 BED	<span style="display:inline-block; width:15px; height:15px; background-color:lightblue; border:1px solid black;"></span> EXTRA-CARE
<span style="display:inline-block; width:15px; height:15px; background-color:lightorange; border:1px solid black;"></span> 3 BED	<span style="display:inline-block; width:15px; height:15px; background-color:lightpurple; border:1px solid black;"></span> RESIDENTS SHARED FACILITIES
<span style="display:inline-block; width:15px; height:15px; background-color:purple; border:1px solid black;"></span> 4 BED	<span style="display:inline-block; width:15px; height:15px; border:1px solid red;"></span> SOCIAL RENT
<span style="display:inline-block; width:15px; height:15px; background-color:lightblue; border:1px solid blue;"></span> WOMENS BUILDING	<span style="display:inline-block; width:15px; height:15px; border:1px solid green;"></span> LONDON SHARED OWNERSHIP
<span style="display:inline-block; width:15px; height:15px; background-color:lightgreen; border:1px solid green;"></span> REFUSE STORE	<span style="display:inline-block; width:15px; height:15px; border:1px dashed red;"></span> SHARED BETWEEN MARKET AND LSO
<span style="display:inline-block; width:15px; height:15px; background-color:lightblue; border:1px solid blue;"></span> COMMERCIAL	<span style="display:inline-block; width:15px; height:15px; border:1px solid black;"></span> MARKET
<span style="display:inline-block; width:15px; height:15px; background-color:lightblue; border:1px solid blue;"></span> PLANT	<span style="display:inline-block; width:15px; height:15px; border:1px solid black;"></span> AH ACCESS HATCH
<span style="display:inline-block; width:15px; height:15px; background-color:lightblue; border:1px solid blue;"></span> BIODIVERSE ROOF	<span style="display:inline-block; width:15px; height:15px; border:1px solid black;"></span> SV SMOKE VENT
	<span style="display:inline-block; width:15px; height:15px; border:1px solid black;"></span> PV PHOTOVOLTAIC PANELS
	<span style="display:inline-block; width:15px; height:15px; border:1px solid black;"></span> AOV AUTOMATIC OPENING VENTS
	<span style="display:inline-block; width:15px; height:15px; border:1px solid black;"></span> DR DRY RISER INLET

0 1m 2m 5m 10m

LANDSCAPE AND PUBLIC REALM INDICATIVE. REFER TO LANDSCAPE ARCHITECT INFORMATION.

P01	01/11/21	PLANNING
REV	DATE	

**NOTE**

When this drawing is issued in uncontrolled CAD format it will be accompanied by a PDF version and is issued to enable the recipient to prepare their own documents / models / drawings for which they are solely responsible. The recipient should report all drawing errors, omissions and discrepancies to the architect. All dimensions should be checked on site by the contractor and such dimensions shall be the contractor's responsibility.

Allford Hall Monaghan Morris Limited accepts no responsibility or liability for:-  
 - any use of this drawing by parties other than the party for whom it was prepared or for purposes other than those for which it was prepared  
 - any alterations or additions to or discrepancies arising out of changes to the background information on which the drawings are based that was current at the time of issue, and which occur to that information after it has been issued by AHMM  
 - any loss or degradation of the information held in this drawing resulting from the translation from the original file format to any other file format or from the recipient's reading of it in any other programme or any version of the programme other than that which was used to prepare it  
 - the accuracy of survey information provided by others or for any costs, claims, proceedings and expenses arising out of reliance on such information  
 - any scaling from this drawing other than by the local planning authority solely for the purposes of the planning application to which it relates

**LOCATION**


**ALLFORD HALL MONAGHAN MORRIS**  
 ARCHITECTS Ltd  
 MORELANDS, 5-23 OLD STREET LONDON EC1V 9HL  
 TEL 020 7251 5261 FAX 020 7251 5123 WEB WWW.AHMM.CO.UK

job title  
**PROJECT HOLLOWAY**  
 drawing title / location  
 Plot B - Proposed Fourth and Fifth Floor

drawn by	checked	scale	status
UI	RH	1:200@A1; 1:400@A3	PLANNING
project	zone	source	classification
17105	2		
			drawing no. revision
			[00] P104P01

© Allford Hall Monaghan Morris Limited



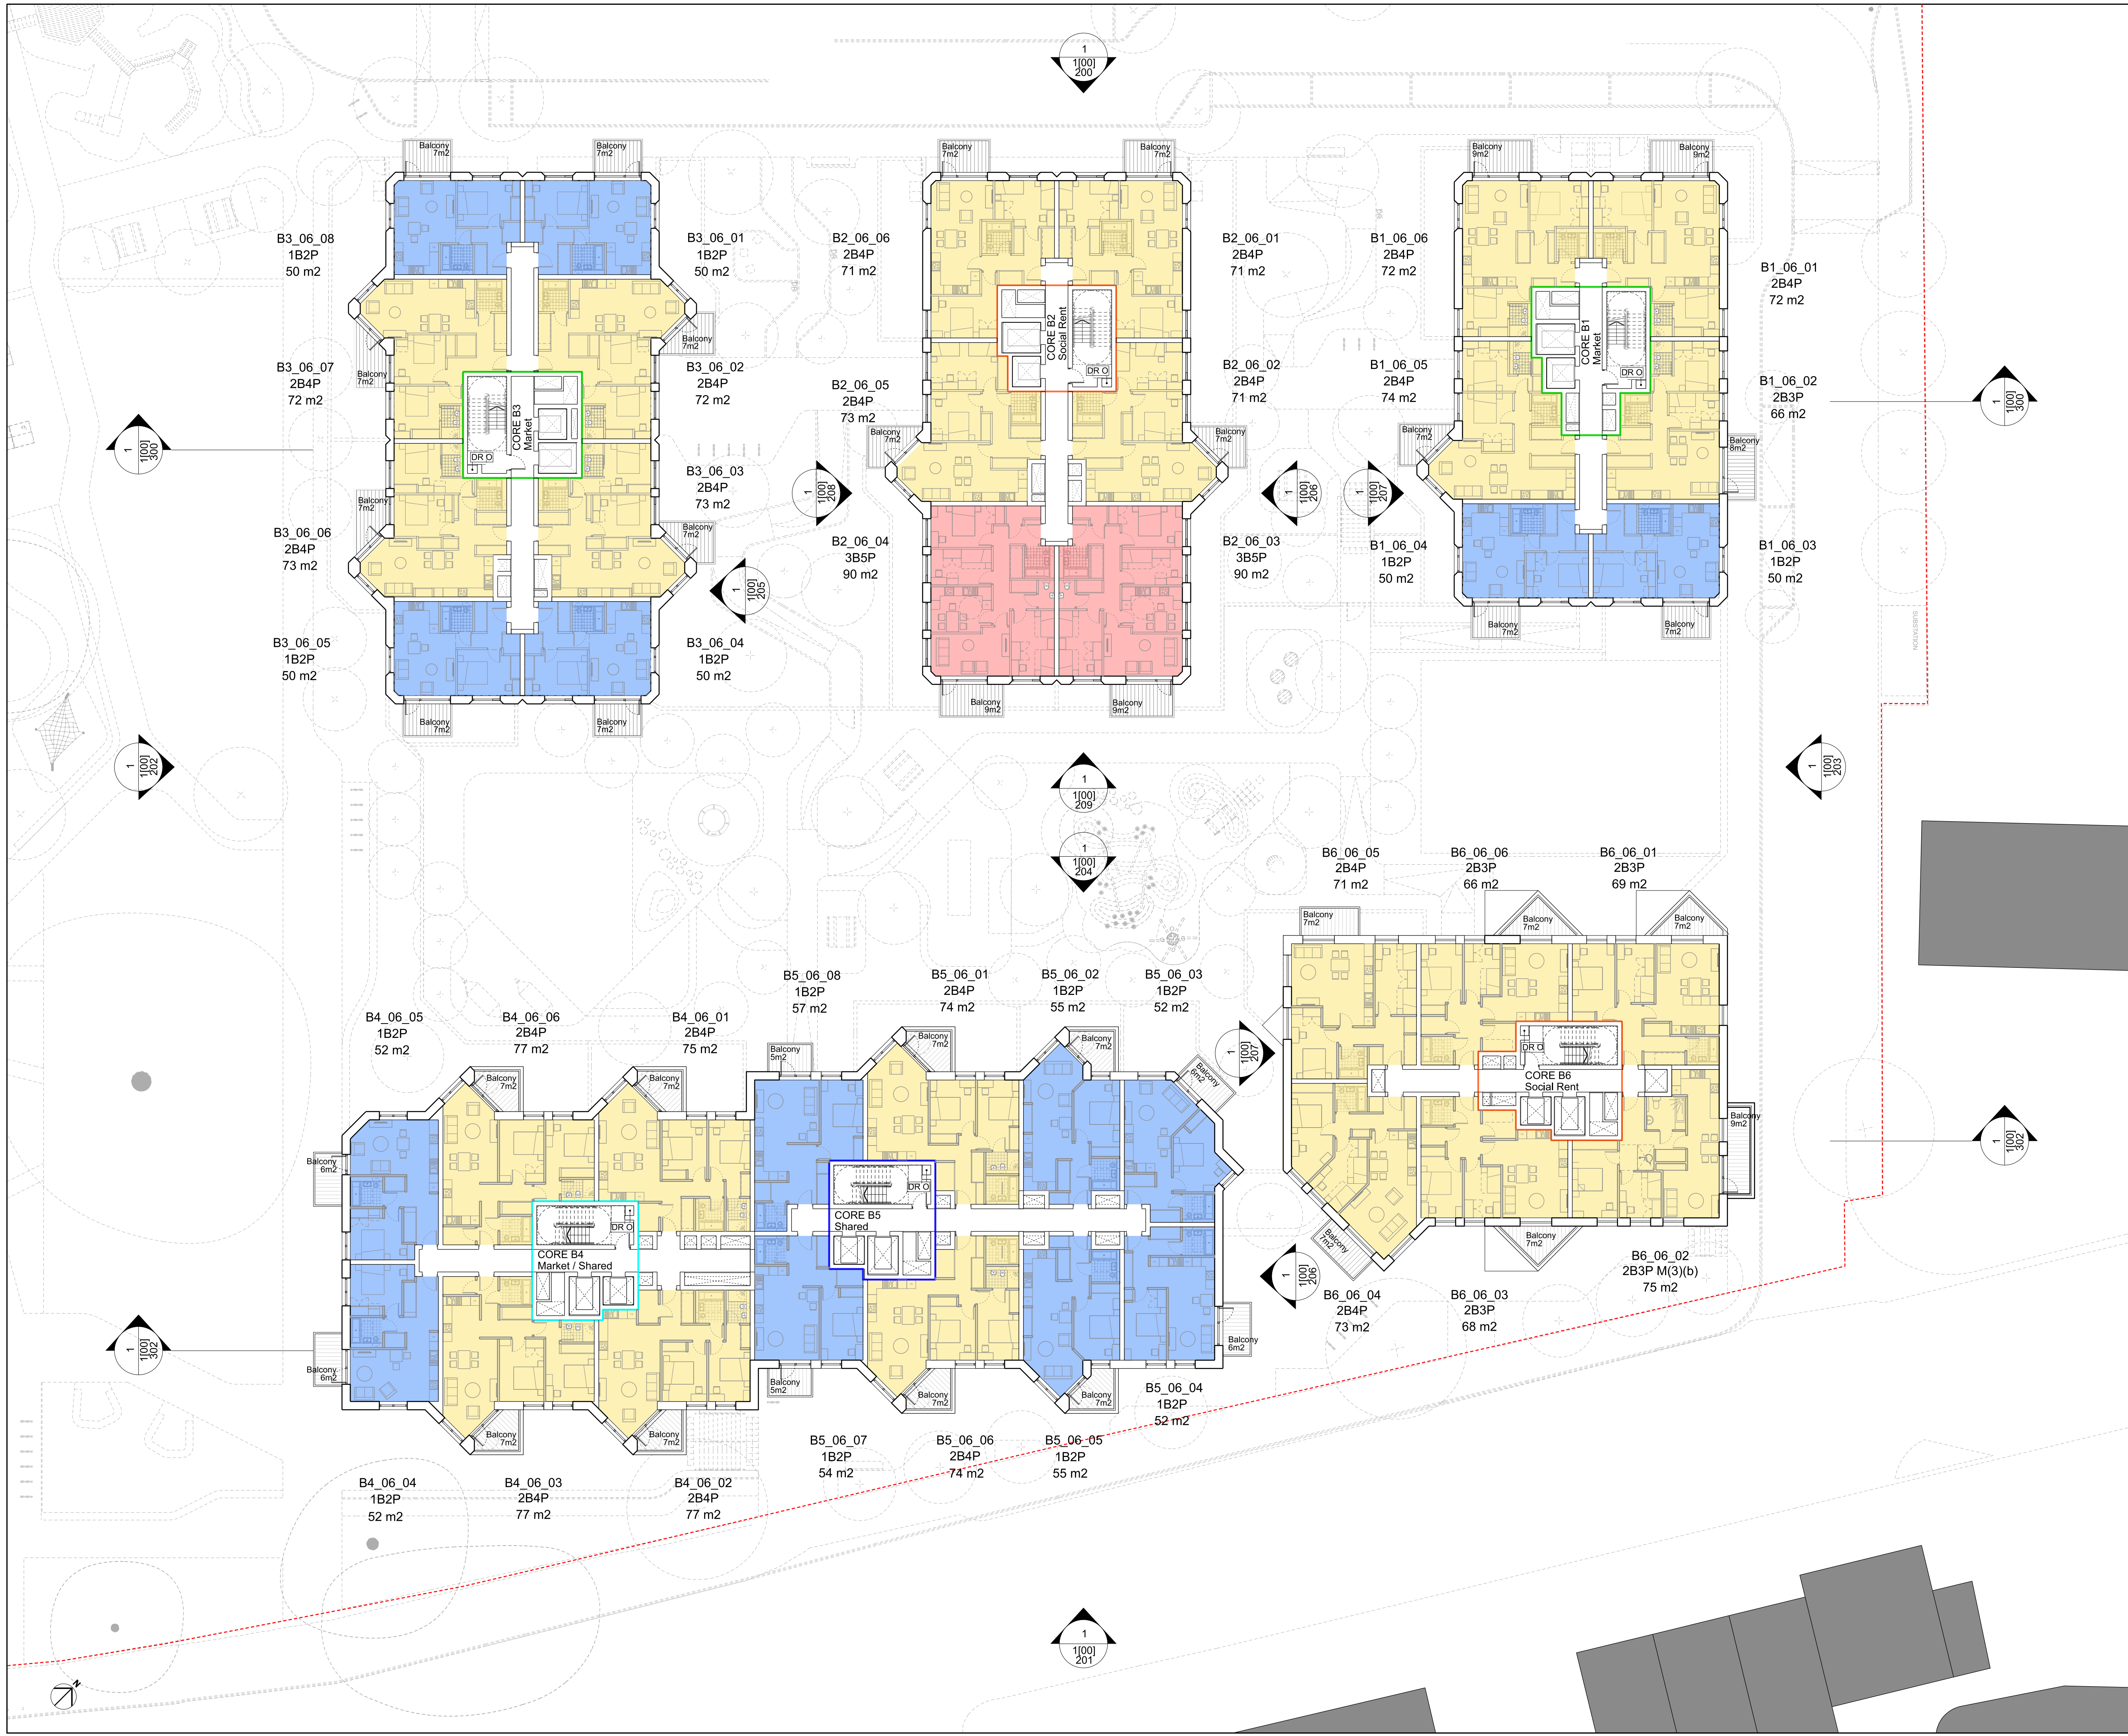

KEY

1 BED	CYCLE STORE
2 BED	EXTRA-CARE
3 BED	RESIDENTS SHARED FACILITIES
4 BED	SOCIAL RENT
5 BED	LONDON SHARED OWNERSHIP
WOMENS BUILDING	MARKET
REFUSE STORE	SHARED BETWEEN MARKET AND LSO
COMMERCIAL	SITE BOUNDARY
PLANT	AH ACCESS HATCH
BIODIVERSE ROOF	SV SMOKE VENT
	PV PHOTOVOLTAIC PANELS
	AOV AUTOMATIC OPENING VENTS
	DR DRY RISER INLET

0 1m 2m 5m 10m

LANDSCAPE AND PUBLIC REALM INDICATIVE. REFER TO LANDSCAPE ARCHITECT INFORMATION.

P01	01/11/21	PLANNING
REV	DATE	

NOTE

When this drawing is issued in uncontrolled CAD format it will be accompanied by a PDF version and is issued to enable the recipient to prepare their own documents / models / drawings for which they are solely responsible. The recipient should report all drawing errors, omissions and discrepancies to the architect. All dimensions should be checked on site by the contractor and such dimensions shall be the contractor's responsibility.

Allford Hall Monaghan Morris Limited accepts no responsibility or liability for:-  
 - any use of this drawing by parties other than the party for whom it was prepared or for purposes other than those for which it was prepared  
 - any alterations or additions to or discrepancies arising out of changes to the background information on which the drawings are based that was current at the time of issue, and which occur to that information after it has been issued by AHMM  
 - any loss or degradation of the information held in this drawing resulting from the translation from the original file format to any other file format or from the recipient's reading of it in any other programme or any version of the programme other than that which was used to prepare it  
 - the accuracy of survey information provided by others or for any costs, claims, proceedings and expenses arising out of reliance on such information  
 - any scaling from this drawing other than by the local planning authority solely for the purposes of the planning application to which it relates

LOCATION

**ALLFORD HALL MONAGHAN MORRIS**  
 ARCHITECTS Ltd  
 MORELANDS, 5-23 OLD STREET LONDON EC1V 9HL  
 TEL 020 7251 5261 FAX 020 7251 5123 WEB WWW.AHMM.CO.UK

job title  
**PROJECT HOLLOWAY**  
 drawing title / location  
**Plot B - Proposed Sixth Floor**

drawn by	checked	scale	status
UI	RH	1:200@A1; 1:400@A3	PLANNING
project	zone	source	classification
17105	2		

drawing no. / revision  
**[00] P106 P01**

© Allford Hall Monaghan Morris Limited





KEY

1 BED	CYCLE STORE
2 BED	EXTRA-CARE
3 BED	RESIDENTS SHARED FACILITIES
4 BED	SOCIAL RENT
WOMENS BUILDING	LONDON SHARED OWNERSHIP
REFUSE STORE	SHARED BETWEEN MARKET AND LSO
COMMERCIAL	SITE BOUNDARY
PLANT	AH ACCESS HATCH
BIODIVERSE ROOF	SV SMOKE VENT
	PV PHOTOVOLTAIC PANELS
	AOV AUTOMATIC OPENING VENTS
	DR DRY RISER INLET

0 1m 2m 5m 10m


LANDSCAPE AND PUBLIC REALM INDICATIVE. REFER TO LANDSCAPE ARCHITECT INFORMATION.

P01	01/11/21	PLANNING
REV	DATE	

NOTE

When this drawing is issued in uncontrolled CAD format it will be accompanied by a PDF version and is issued to enable the recipient to prepare their own documents / models / drawings for which they are solely responsible. The recipient should report all drawing errors, omissions and discrepancies to the architect. All dimensions should be checked on site by the contractor and such dimensions shall be the contractor's responsibility.

Allford Hall Monaghan Morris Limited accepts no responsibility or liability for:-  
 - any use of this drawing by parties other than the party for whom it was prepared or for purposes other than those for which it was prepared  
 - any alterations or additions to or discrepancies arising out of changes to the background information on which the drawings are based that was current at the time of issue, and which occur to that information after it has been issued by AHMM  
 - any loss or degradation of the information held in this drawing resulting from the translation from the original file format to any other file format or from the recipient's reading of it in any other programme or any version of the programme other than that which was used to prepare it  
 - the accuracy of survey information provided by others or for any costs, claims, proceedings and expenses arising out of reliance on such information  
 - any scaling from this drawing other than by the local planning authority solely for the purposes of the planning application to which it relates

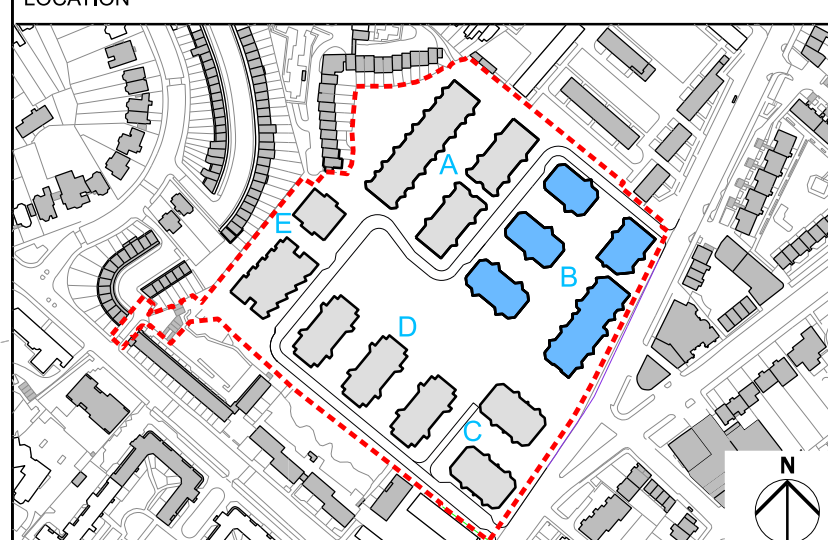


**ALLFORD HALL MONAGHAN MORRIS**  
 ARCHITECTS Ltd  
 MORELANDS, 5-23 OLD STREET LONDON EC1V 9HL  
 TEL 020 7251 5261 FAX 020 7251 5123 WEB WWW.AHMM.CO.UK

job title  
**PROJECT HOLLOWAY**  
 drawing title / location  
**Plot B - Proposed Seventh Floor**

drawn by	checked	scale	status
AC	LL	1:200@A1; 1:400@A3	PLANNING
project	zone	source	classification
17105	2		

drawing no. revision  
**[00] P107 P01**



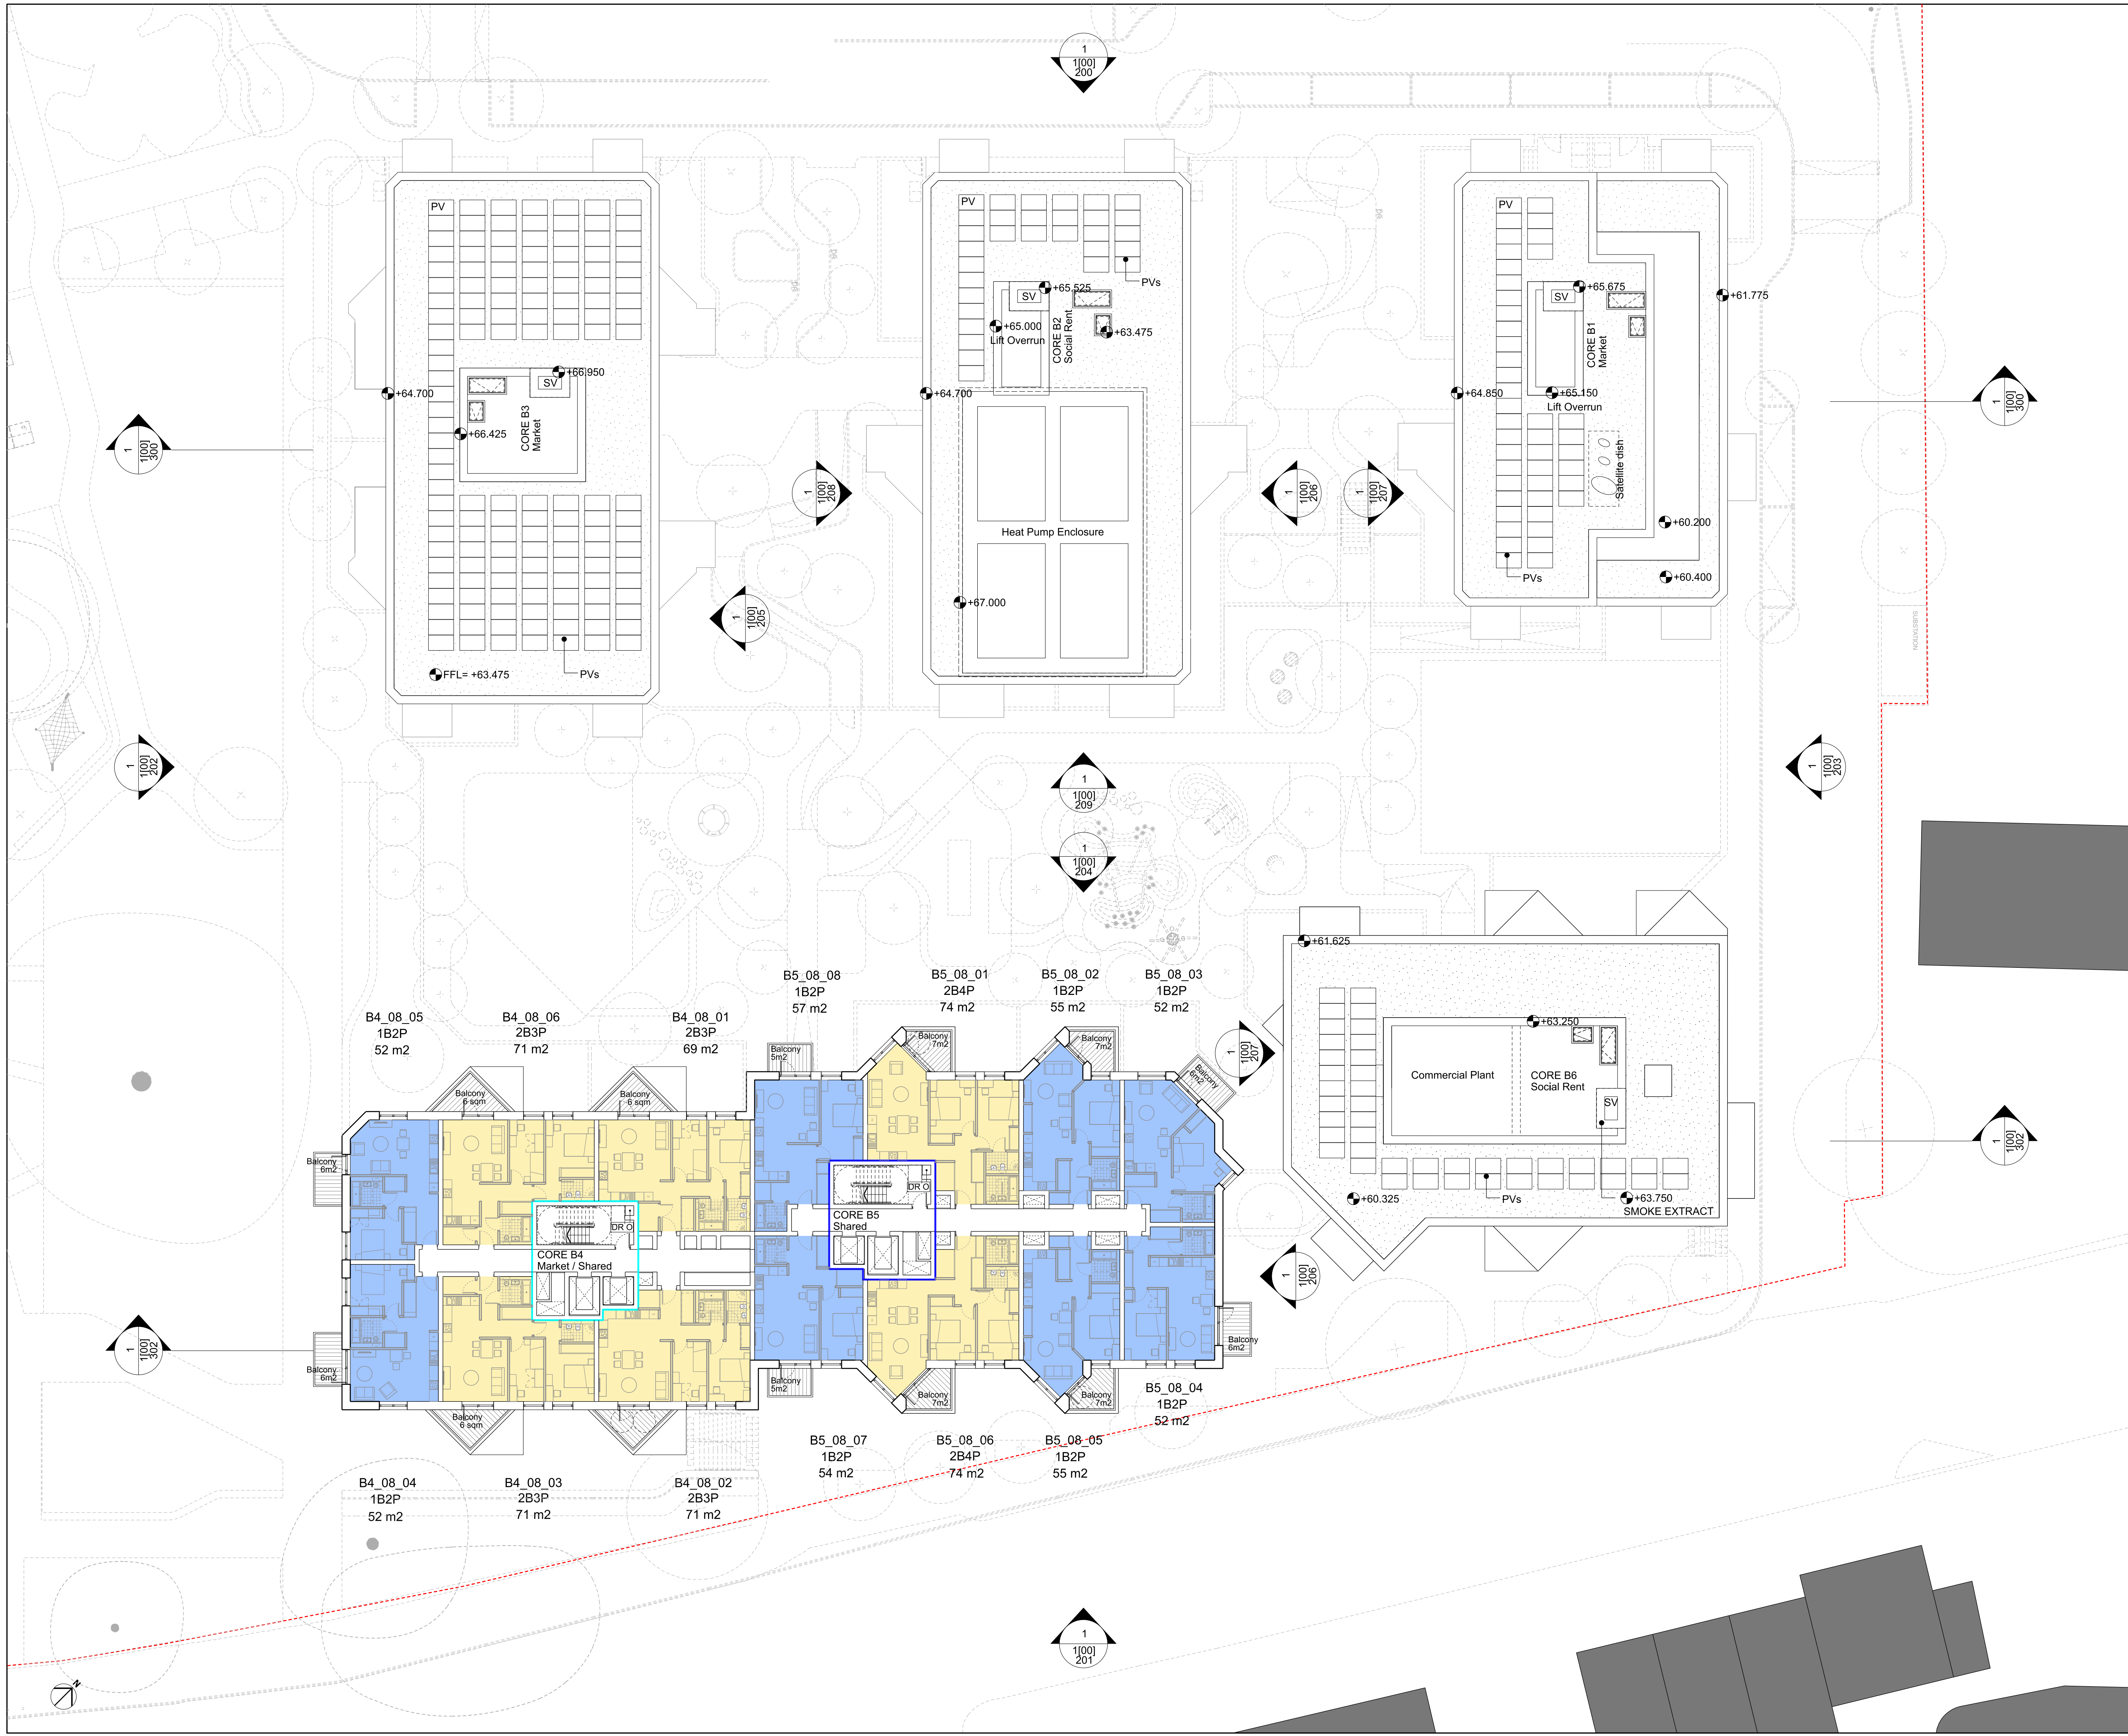

KEY

1 BED	CYCLE STORE
2 BED	EXTRA-CARE
3 BED	RESIDENTS SHARED FACILITIES
4 BED	SOCIAL RENT
WOMENS BUILDING	LONDON SHARED OWNERSHIP
REFUSE STORE	MARKET
COMMERCIAL	SHARED BETWEEN MARKET AND LSO
PLANT	SITE BOUNDARY
BIODIVERSE ROOF	AH ACCESS HATCH
	SV SMOKE VENT
	PV PHOTOVOLTAIC PANELS
	AOV AUTOMATIC OPENING VENTS
	DR DRY RISER INLET

0 1m 2m 5m 10m


LANDSCAPE AND PUBLIC REALM INDICATIVE. REFER TO LANDSCAPE ARCHITECT INFORMATION.

P01	01/11/21	PLANNING
REV	DATE	

NOTE

When this drawing is issued in uncontrolled CAD format it will be accompanied by a PDF version and is issued to enable the recipient to prepare their own documents / models / drawings for which they are solely responsible. The recipient should report all drawing errors, omissions and discrepancies to the architect. All dimensions should be checked on site by the contractor and such dimensions shall be the contractor's responsibility.

Allford Hall Monaghan Morris Limited accepts no responsibility or liability for:-  
 - any use of this drawing by parties other than the party for whom it was prepared or for purposes other than those for which it was prepared  
 - any alterations or additions to or discrepancies arising out of changes to the background information on which the drawings are based that was current at the time of issue, and which occur to that information after it has been issued by AHMM  
 - any loss or degradation of the information held in this drawing resulting from the translation from the original file format to any other file format or from the recipients reading of it in any other programme or any version of the programme other than that which was used to prepare it  
 - the accuracy of survey information provided by others or for any costs, claims, proceedings and expenses arising out of reliance on such information  
 - any scaling from this drawing other than by the local planning authority solely for the purposes of the planning application to which it relates

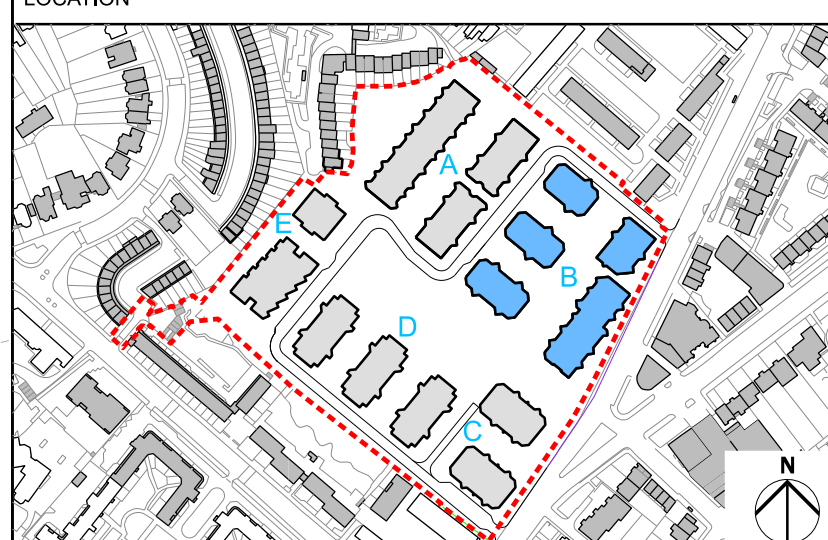


**ALLFORD HALL MONAGHAN MORRIS**  
 ARCHITECTS Ltd  
 MORELANDS, 5-23 OLD STREET LONDON EC1V 9HL  
 TEL 020 7251 5261 FAX 020 7251 5123 WEB WWW.AHMM.CO.UK

job title  
**PROJECT HOLLOWAY**  
 drawing title / location  
**Plot B - Proposed Eighth Floor**

drawn by	checked	scale	status
UI	RH	1:200@A1; 1:400@A3	PLANNING

project	zone	source	classification	drawing no.	revision
17105	2			[00] P108	P01



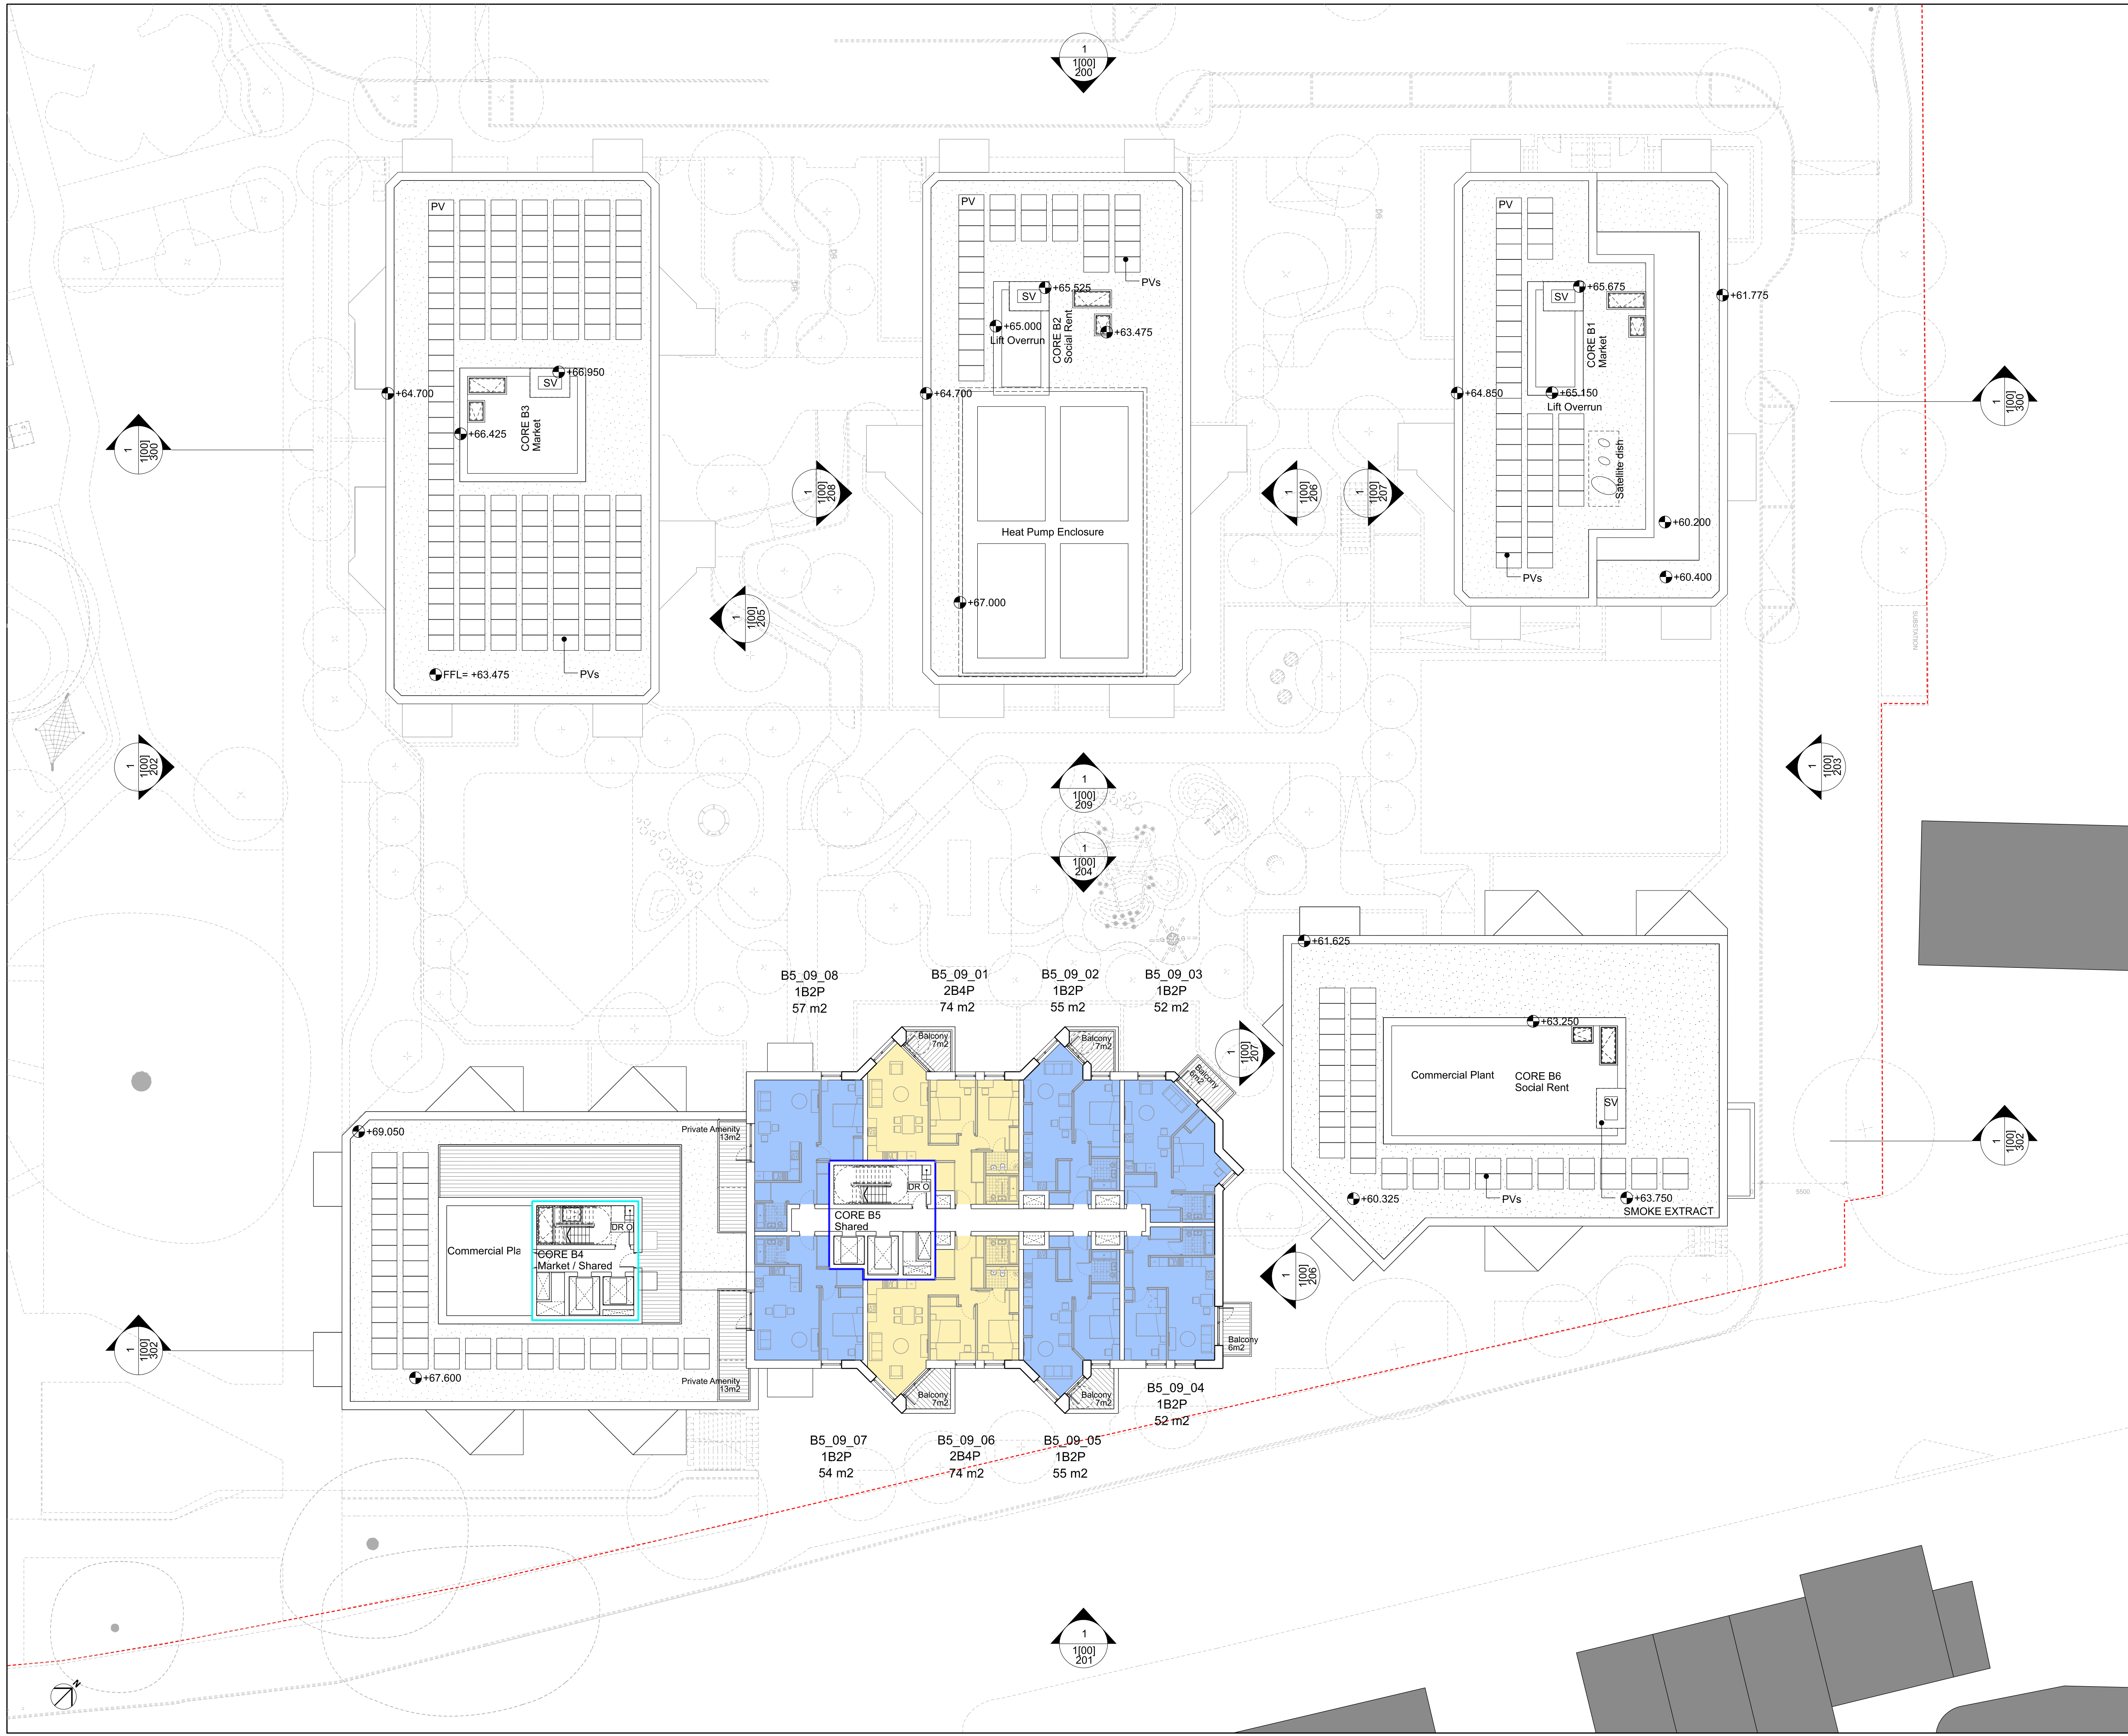

KEY

1 BED	CYCLE STORE
2 BED	EXTRA-CARE
3 BED	RESIDENTS SHARED FACILITIES
4 BED	SOCIAL RENT
WOMENS BUILDING	LONDON SHARED OWNERSHIP
REFUSE STORE	MARKET
COMMERCIAL	SHARED BETWEEN MARKET AND LSO
PLANT	SITE BOUNDARY
BIODIVERSE ROOF	AH ACCESS HATCH
	SV SMOKE VENT
	PV PHOTOVOLTAIC PANELS
	AOV AUTOMATIC OPENING VENTS
	DR DRY RISER INLET

0 1m 2m 5m 10m

LANDSCAPE AND PUBLIC REALM INDICATIVE. REFER TO LANDSCAPE ARCHITECT INFORMATION.


P01	01/11/21	PLANNING
REV	DATE	

NOTE

When this drawing is issued in uncontrolled CAD format it will be accompanied by a PDF version and is issued to enable the recipient to prepare their own documents / models / drawings for which they are solely responsible. The recipient should report all drawing errors, omissions and discrepancies to the architect. All dimensions should be checked on site by the contractor and such dimensions shall be the contractor's responsibility.

Allford Hall Monaghan Morris Limited accepts no responsibility or liability for:-

- any use of this drawing by parties other than the party for whom it was prepared or for purposes other than those for which it was prepared
- any alterations or additions to or discrepancies arising out of changes to the background information on which the drawings are based that was current at the time of issue, and which occur to that information after it has been issued by AHMM
- any loss or degradation of the information held in this drawing resulting from the translation from the original file format to any other file format or from the recipient's reading of it in any other programme or any version of the programme other than that which was used to prepare it
- the accuracy of survey information provided by others or for any costs, claims, proceedings and expenses arising out of reliance on such information
- any scaling from this drawing other than by the local planning authority solely for the purposes of the planning application to which it relates

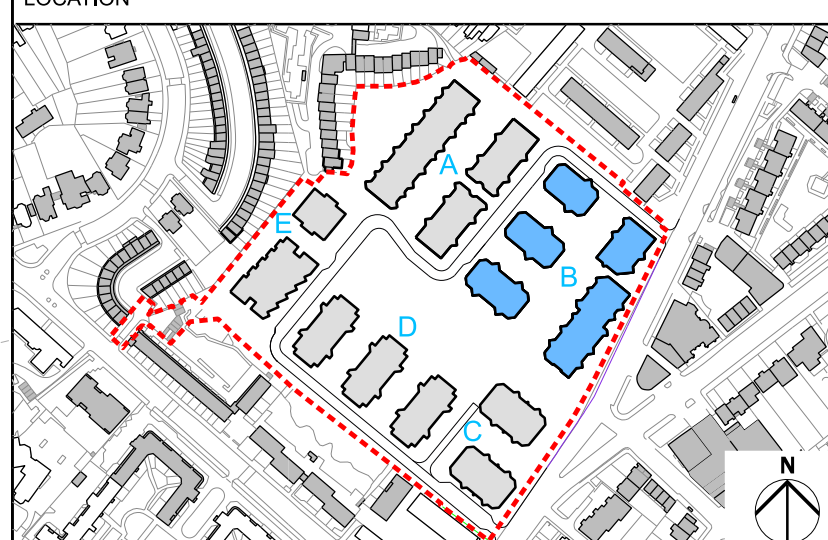


**ALLFORD HALL MONAGHAN MORRIS**  
 ARCHITECTS Ltd  
 MORELANDS, 5-23 OLD STREET LONDON EC1V 9HL  
 TEL 020 7251 5261 FAX 020 7251 5123 WEB WWW.AHMM.CO.UK

job title  
**PROJECT HOLLOWAY**  
 drawing title / location  
**Plot B - Proposed Ninth Floor**

drawn by	checked	scale	status
UI	RH	1:200@A1; 1:400@A3	PLANNING
project	zone	source	classification
17105	2		
			drawing no. revision
			[00] P109P01



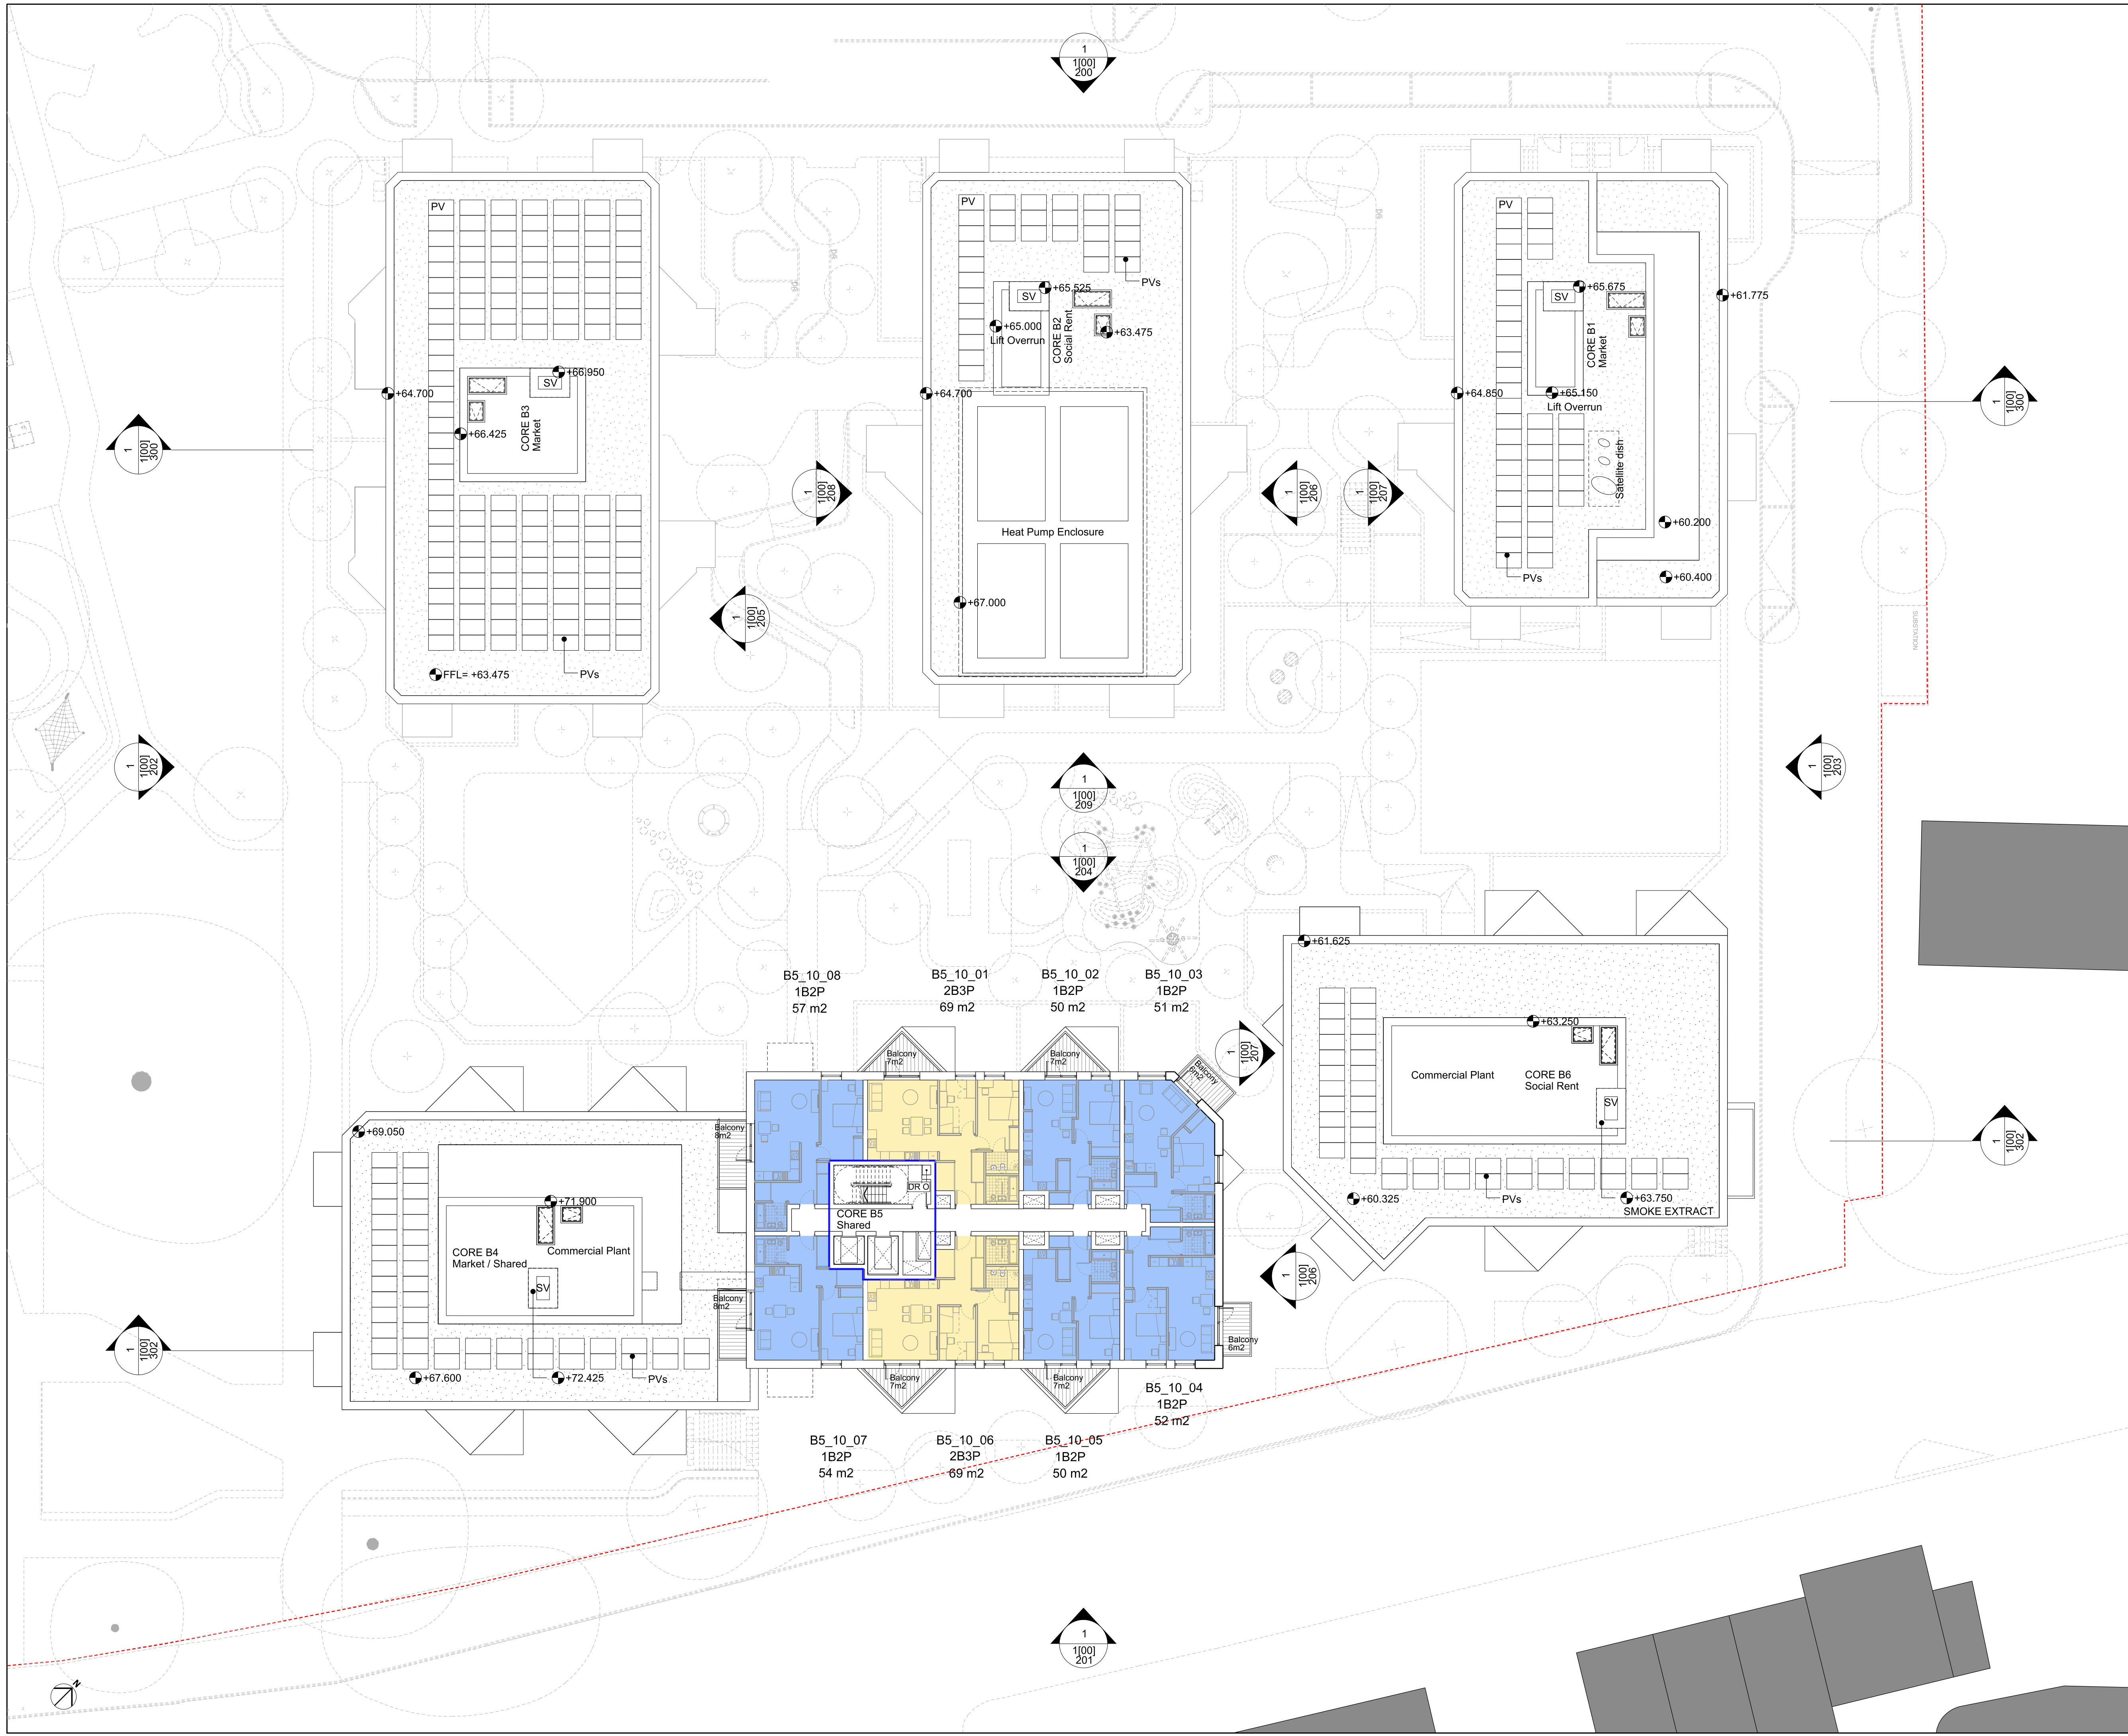

**KEY**

<span style="display:inline-block; width:10px; height:10px; background-color:blue; border:1px solid black;"></span> 1 BED	<span style="display:inline-block; width:10px; height:10px; background-color:yellow; border:1px solid black;"></span> CYCLE STORE
<span style="display:inline-block; width:10px; height:10px; background-color:orange; border:1px solid black;"></span> 2 BED	<span style="display:inline-block; width:10px; height:10px; background-color:lightblue; border:1px solid black;"></span> EXTRA-CARE
<span style="display:inline-block; width:10px; height:10px; background-color:lightorange; border:1px solid black;"></span> 3 BED	<span style="display:inline-block; width:10px; height:10px; background-color:lightpurple; border:1px solid black;"></span> RESIDENTS SHARED FACILITIES
<span style="display:inline-block; width:10px; height:10px; background-color:lightyellow; border:1px solid black;"></span> 4 BED	<span style="display:inline-block; width:10px; height:10px; border:1px solid black;"></span> SOCIAL RENT
<span style="display:inline-block; width:10px; height:10px; background-color:lightgreen; border:1px solid black;"></span> WOMENS BUILDING	<span style="display:inline-block; width:10px; height:10px; border:1px dashed black;"></span> LONDON SHARED OWNERSHIP
<span style="display:inline-block; width:10px; height:10px; background-color:lightblue; border:1px solid black;"></span> REFUSE STORE	<span style="display:inline-block; width:10px; height:10px; border:1px dashed black;"></span> SHARED BETWEEN MARKET AND LSO
<span style="display:inline-block; width:10px; height:10px; background-color:lightblue; border:1px solid black;"></span> COMMERCIAL	<span style="display:inline-block; width:10px; height:10px; border:1px dashed black;"></span> SITE BOUNDARY
<span style="display:inline-block; width:10px; height:10px; background-color:lightblue; border:1px solid black;"></span> PLANT	AH ACCESS HATCH
<span style="display:inline-block; width:10px; height:10px; background-color:lightblue; border:1px solid black;"></span> BIODIVERSE ROOF	SV SMOKE VENT
	PV PHOTOVOLTAIC PANELS
	AOV AUTOMATIC OPENING VENTS
	[DR] DRY RISER INLET


0 1m 2m 5m 10m

LANDSCAPE AND PUBLIC REALM INDICATIVE. REFER TO LANDSCAPE ARCHITECT INFORMATION.

P01	01/11/21	PLANNING
REV	DATE	

**NOTE**  
 When this drawing is issued in uncontrolled CAD format it will be accompanied by a PDF version and is issued to enable the recipient to prepare their own documents / models / drawings for which they are solely responsible. The recipient should report all drawing errors, omissions and discrepancies to the architect. All dimensions should be checked on site by the contractor and such dimensions shall be the contractor's responsibility.

Allford Hall Monaghan Morris Limited accepts no responsibility or liability for:-  
 - any use of this drawing by parties other than the party for whom it was prepared or for purposes other than those for which it was prepared  
 - any alterations or additions to or discrepancies arising out of changes to the background information on which the drawings are based that was current at the time of issue, and which occur to that information after it has been issued by AHMM  
 - any loss or degradation of the information held in this drawing resulting from the translation from the original file format to any other file format or from the recipients reading of it in any other programme or any version of the programme other than that which was used to prepare it  
 - the accuracy of survey information provided by others or for any costs, claims, proceedings and expenses arising out of reliance on such information  
 - any scaling from this drawing other than by the local planning authority solely for the purposes of the planning application to which it relates

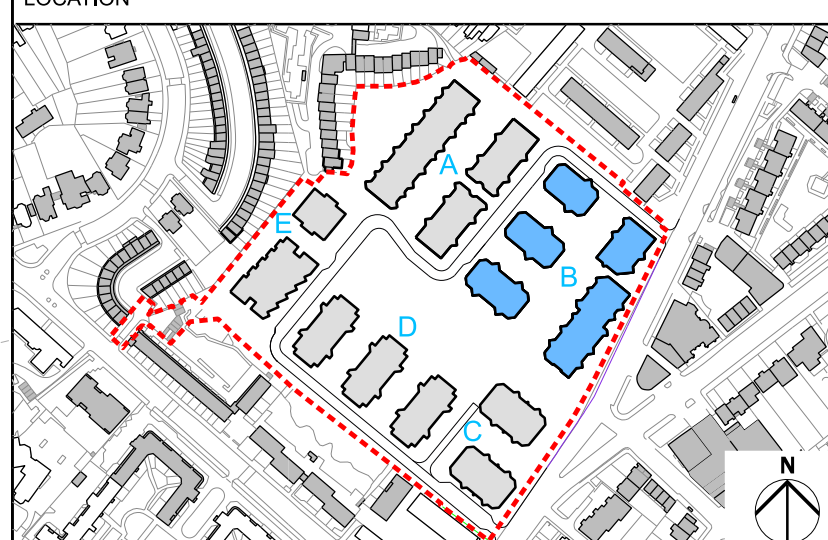


**ALLFORD HALL MONAGHAN MORRIS**  
 ARCHITECTS Ltd  
 MORELANDS, 5-23 OLD STREET LONDON EC1V 9HL  
 TEL 020 7251 5261 FAX 020 7251 5123 WEB WWW.AHMM.CO.UK

job title  
**PROJECT HOLLOWAY**  
 drawing title / location  
**Plot B - Proposed Tenth Floor**

drawn by	checked	scale	status
UI	RH	1:200@A1; 1:400@A3	PLANNING
project	zone	source	classification
17105	2		
			drawing no. revision
			[00] P110 P01



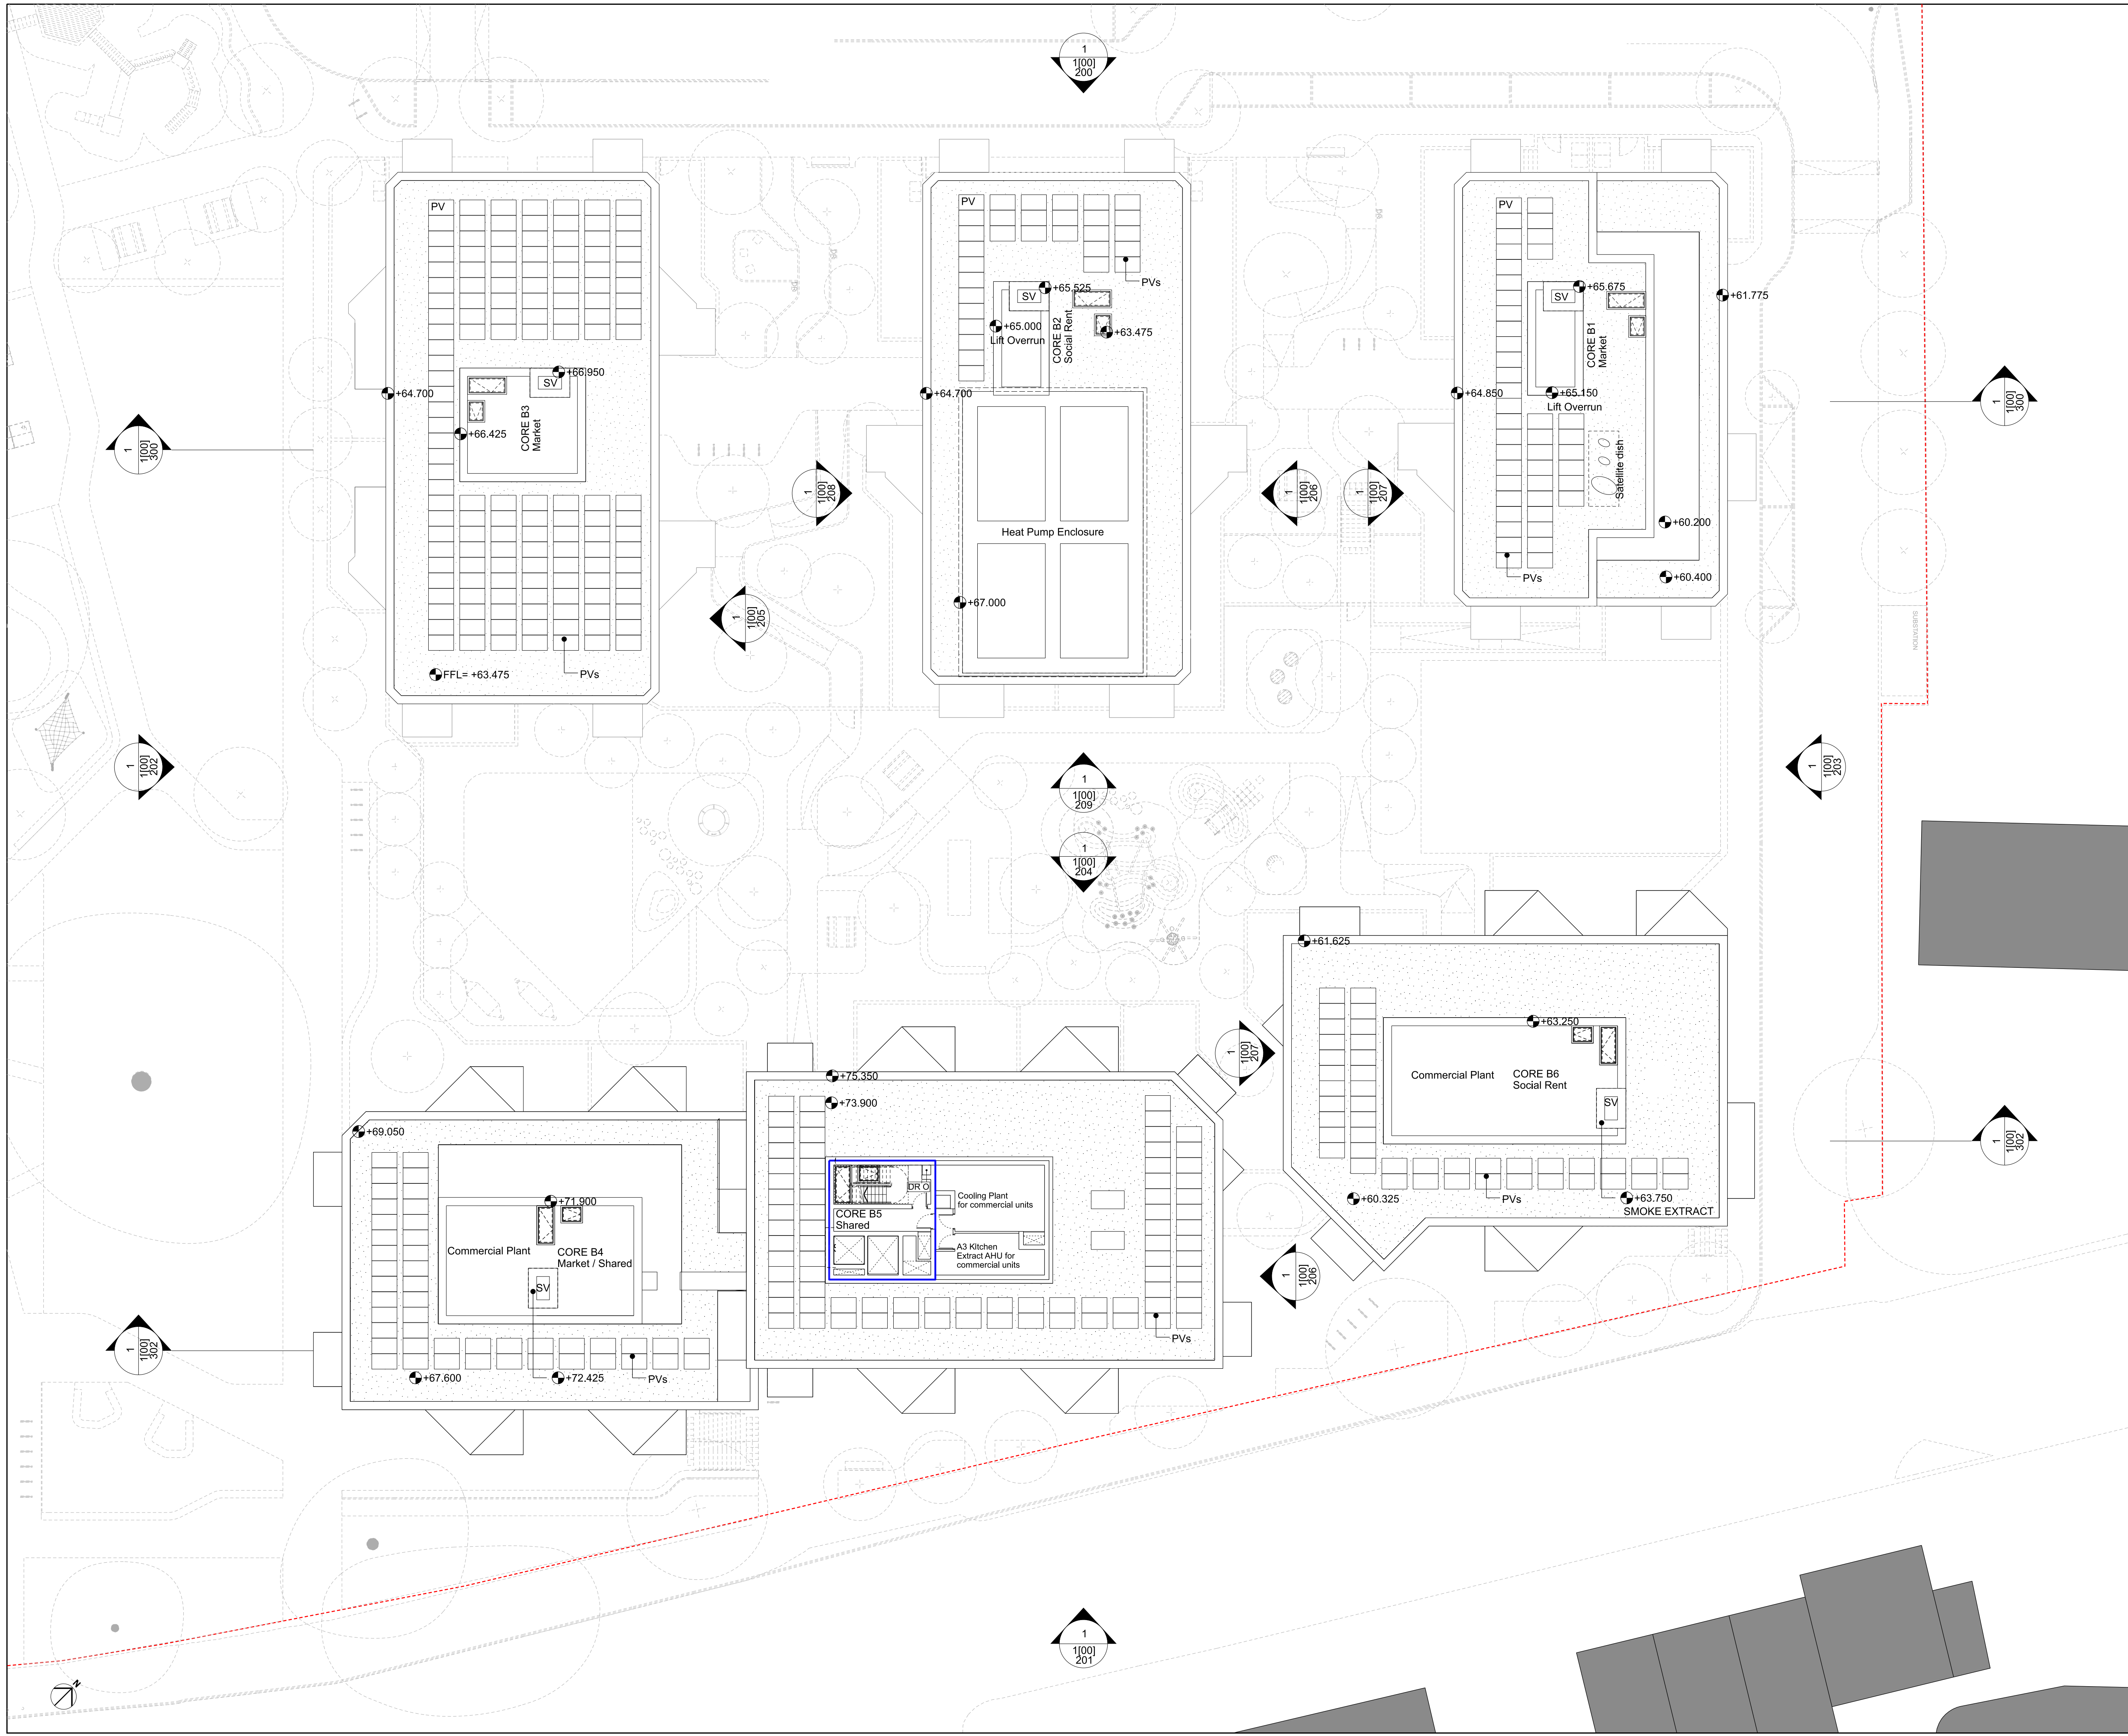

**KEY**

<span style="display:inline-block; width:10px; height:10px; background-color:blue; border:1px solid black;"></span> 1 BED	<span style="display:inline-block; width:10px; height:10px; background-color:yellow; border:1px solid black;"></span> CYCLE STORE
<span style="display:inline-block; width:10px; height:10px; background-color:orange; border:1px solid black;"></span> 2 BED	<span style="display:inline-block; width:10px; height:10px; background-color:lightblue; border:1px solid black;"></span> EXTRA-CARE
<span style="display:inline-block; width:10px; height:10px; background-color:lightpurple; border:1px solid black;"></span> 3 BED	<span style="display:inline-block; width:10px; height:10px; background-color:lightgreen; border:1px solid black;"></span> RESIDENTS SHARED FACILITIES
<span style="display:inline-block; width:10px; height:10px; background-color:lightblue; border:1px solid black;"></span> 4 BED	<span style="display:inline-block; width:10px; height:10px; border:1px solid black;"></span> SOCIAL RENT
<span style="display:inline-block; width:10px; height:10px; background-color:purple; border:1px solid black;"></span> WOMENS BUILDING	<span style="display:inline-block; width:10px; height:10px; border:1px solid black;"></span> LONDON SHARED OWNERSHIP
<span style="display:inline-block; width:10px; height:10px; background-color:green; border:1px solid black;"></span> REFUSE STORE	<span style="display:inline-block; width:10px; height:10px; border:1px solid black;"></span> MARKET
<span style="display:inline-block; width:10px; height:10px; background-color:lightgrey; border:1px solid black;"></span> COMMERCIAL	<span style="display:inline-block; width:10px; height:10px; border:1px dashed black;"></span> SHARED BETWEEN MARKET AND LSO
<span style="display:inline-block; width:10px; height:10px; border:1px solid black;"></span> PLANT	<span style="display:inline-block; width:10px; height:10px; border:1px solid black;"></span> SITE BOUNDARY
<span style="display:inline-block; width:10px; height:10px; border:1px solid black;"></span> BIODIVERSE ROOF	<span style="display:inline-block; width:10px; height:10px; border:1px solid black;"></span> AH ACCESS HATCH
	<span style="display:inline-block; width:10px; height:10px; border:1px solid black;"></span> SV SMOKE VENT
	<span style="display:inline-block; width:10px; height:10px; border:1px solid black;"></span> PV PHOTOVOLTAIC PANELS
	<span style="display:inline-block; width:10px; height:10px; border:1px solid black;"></span> AOV AUTOMATIC OPENING VENTS
	<span style="display:inline-block; width:10px; height:10px; border:1px solid black;"></span> [DR] DRY RISER INLET

0 1m 2m 5m 10m

LANDSCAPE AND PUBLIC REALM INDICATIVE. REFER TO LANDSCAPE ARCHITECT INFORMATION.


P01	01/11/21	PLANNING
REV	DATE	

**NOTE**

When this drawing is issued in uncontrolled CAD format it will be accompanied by a PDF version and is issued to enable the recipient to prepare their own documents / models / drawings for which they are solely responsible. The recipient should report all drawing errors, omissions and discrepancies to the architect. All dimensions should be checked on site by the contractor and such dimensions shall be the contractor's responsibility.

Allford Hall Monaghan Morris Limited accepts no responsibility or liability for:-

- any use of this drawing by parties other than the party for whom it was prepared or for purposes other than those for which it was prepared
- any alterations or additions to or discrepancies arising out of changes to the background information on which the drawings are based that was current at the time of issue, and which occur to that information after it has been issued by AHMM
- any loss or degradation of the information held in this drawing resulting from the translation from the original file format to any other file format or from the recipient's reading of it in any other programme or any version of the programme other than that which was used to prepare it
- the accuracy of survey information provided by others or for any costs, claims, proceedings and expenses arising out of reliance on such information
- any scaling from this drawing other than by the local planning authority solely for the purposes of the planning application to which it relates

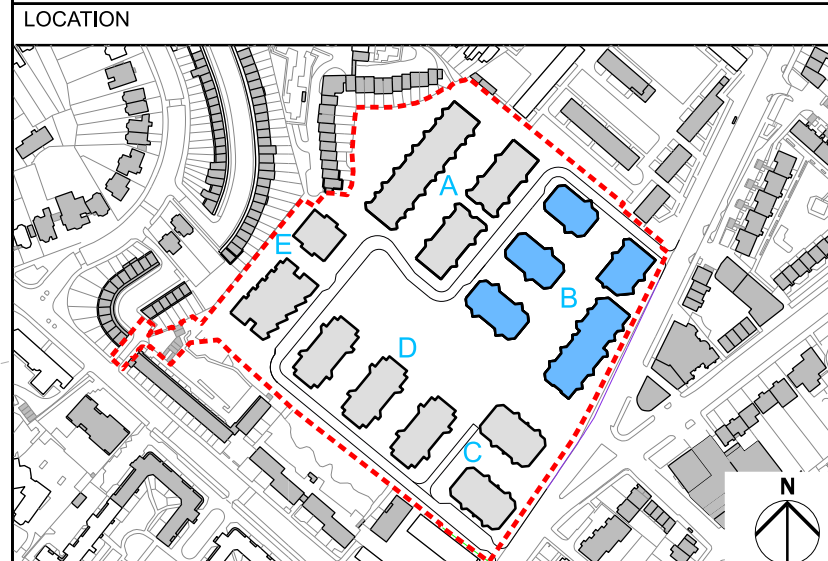


**ALLFORD HALL MONAGHAN MORRIS**  
 ARCHITECTS Ltd  
 MORELANDS, 5-23 OLD STREET LONDON EC1V 9HL  
 TEL 020 7251 5261 FAX 020 7251 5123 WEB WWW.AHMM.CO.UK

job title  
**PROJECT HOLLOWAY**  
 drawing title / location  
**Plot B Proposed Eleventh Floor**

drawn by	checked	scale	status
RN	RH	1:200@A1; 1:400@A3	PLANNING
project	zone	source	classification
17105	2		[00] P111P01



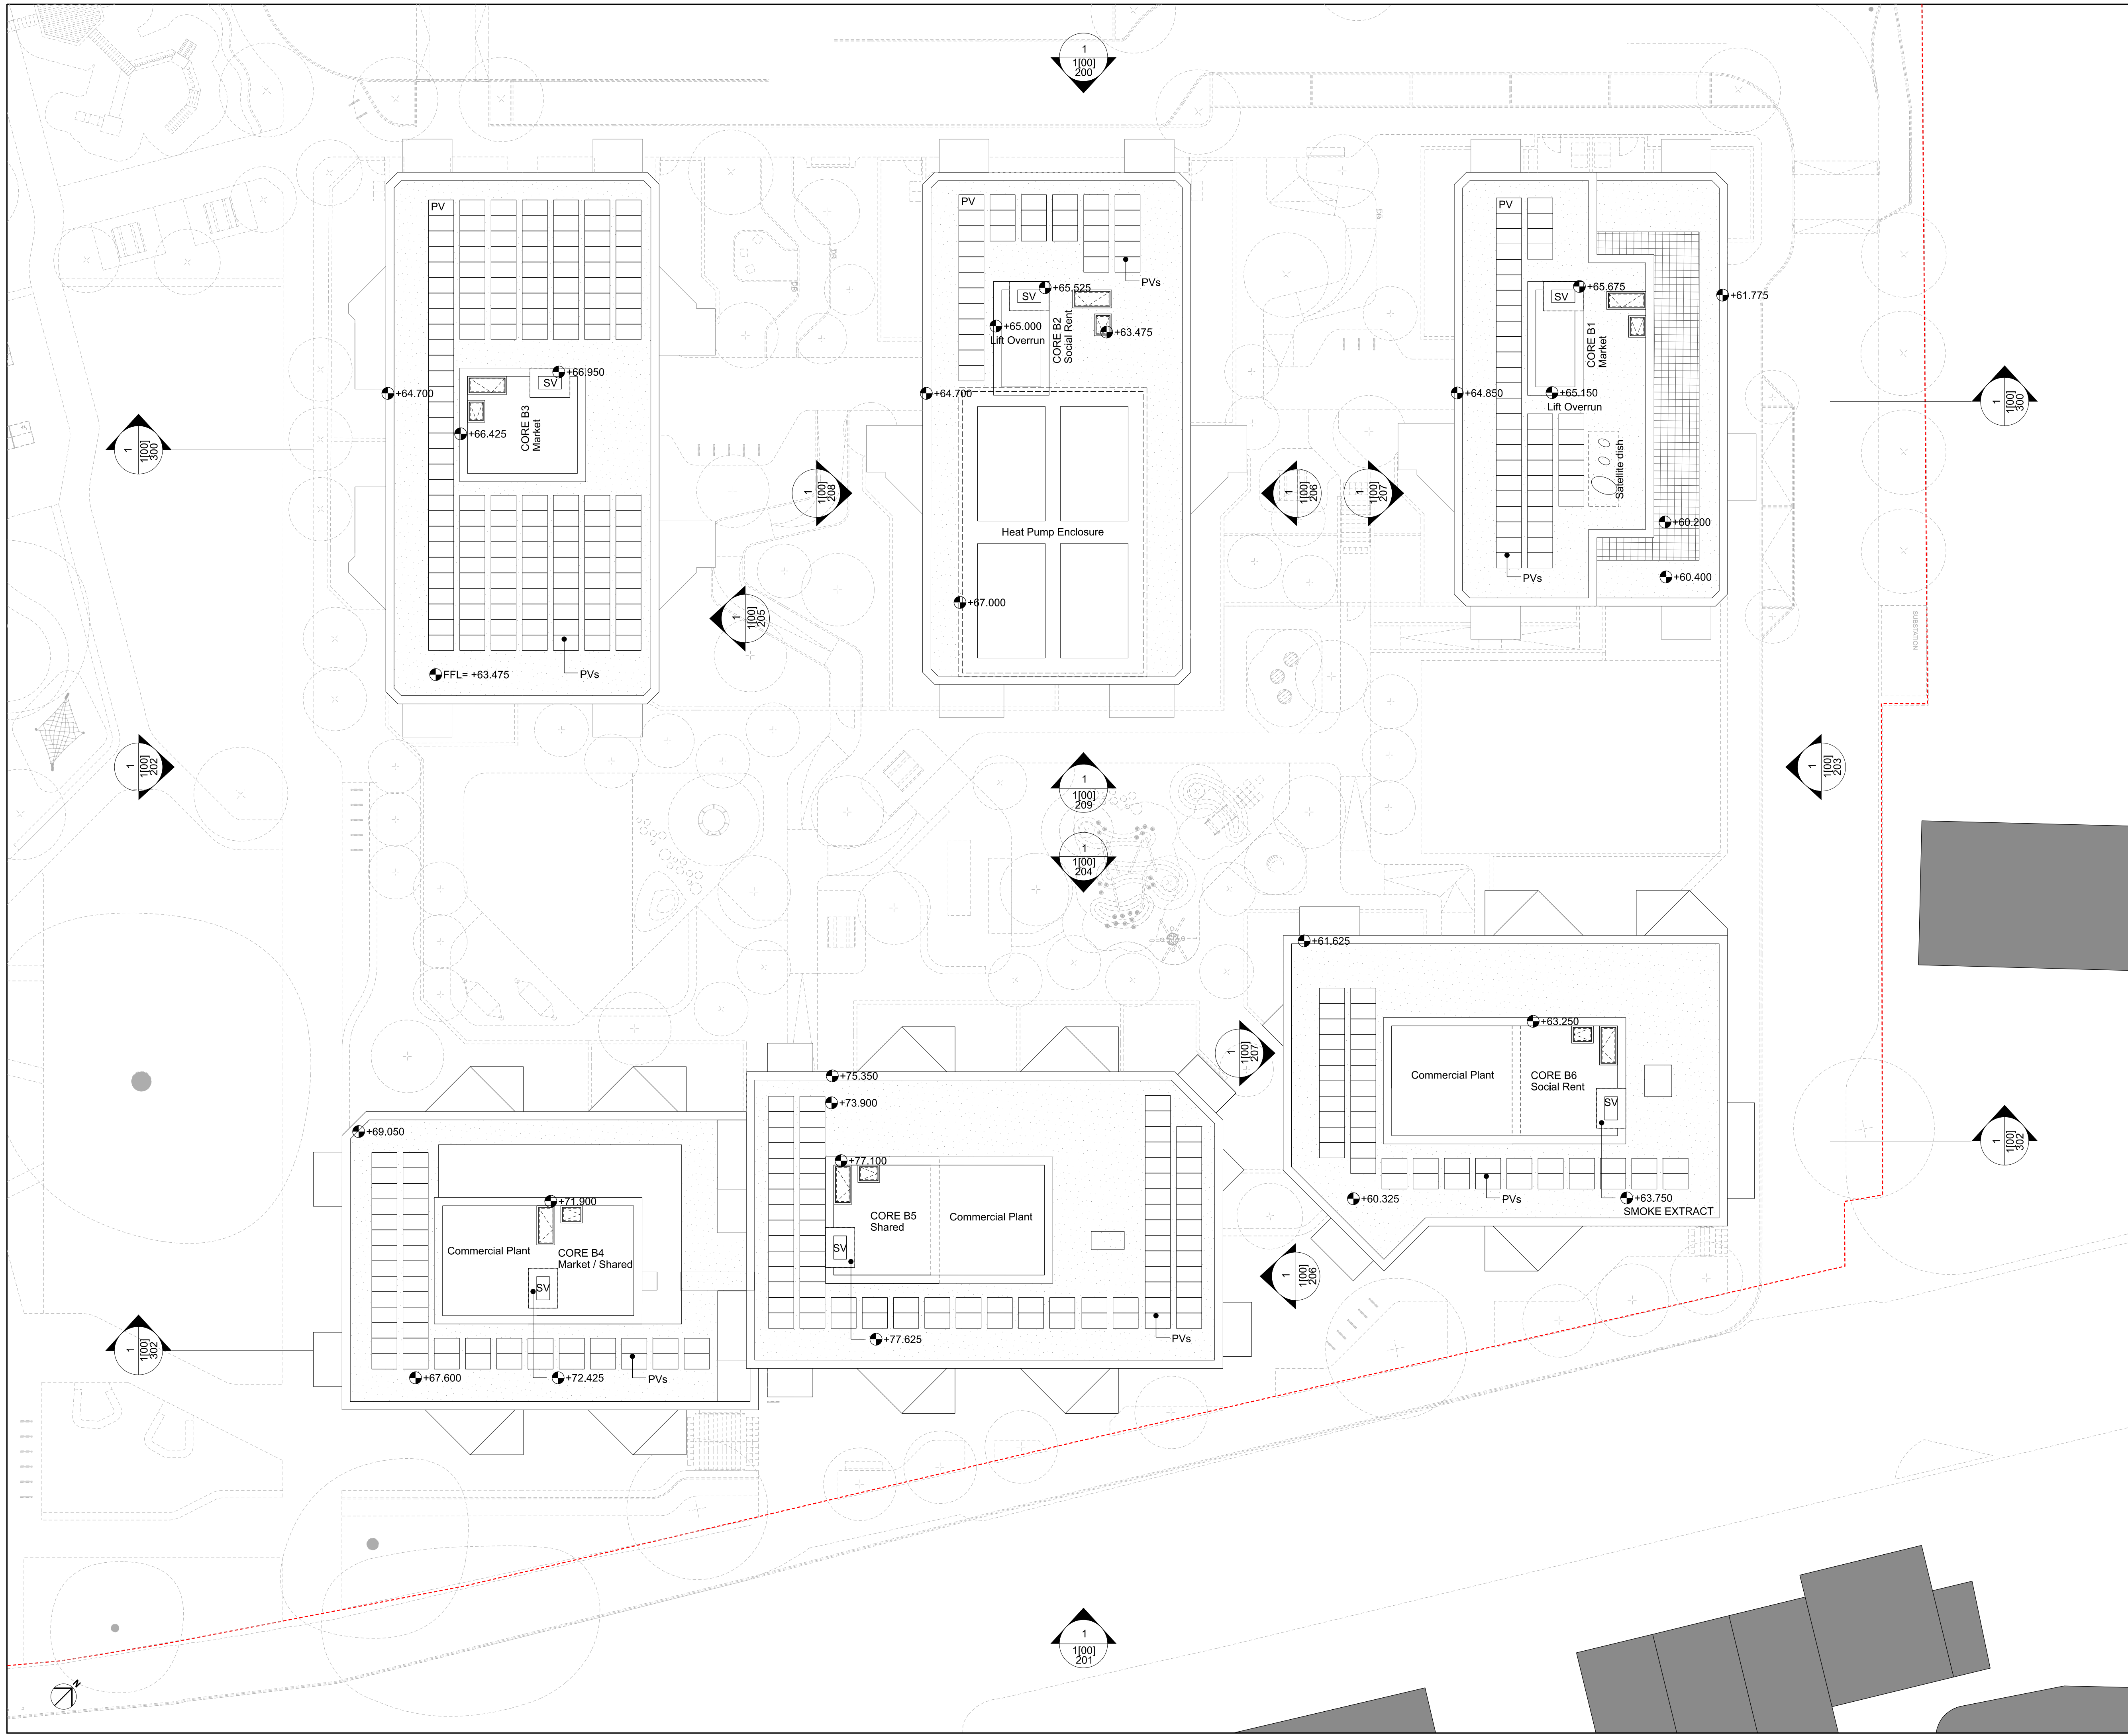

KEY

1 BED	CYCLE STORE
2 BED	EXTRA-CARE
3 BED	RESIDENTS SHARED FACILITIES
4 BED	SOCIAL RENT
WOMENS BUILDING	LONDON SHARED OWNERSHIP
REFUSE STORE	MARKET
COMMERCIAL	SHARED BETWEEN MARKET AND LSO
PLANT	SITE BOUNDARY
BIODIVERSE ROOF	AH ACCESS HATCH
	SV SMOKE VENT
	PV PHOTOVOLTAIC PANELS
	AOV AUTOMATIC OPENING VENTS
	[DR] DRY RISER INLET

0 1m 2m 5m 10m

LANDSCAPE AND PUBLIC REALM INDICATIVE. REFER TO LANDSCAPE ARCHITECT INFORMATION.


P01	01/11/21	PLANNING
REV	DATE	

NOTE

When this drawing is issued in uncontrolled CAD format it will be accompanied by a PDF version and is issued to enable the recipient to prepare their own documents / models / drawings for which they are solely responsible. The recipient should report all drawing errors, omissions and discrepancies to the architect. All dimensions should be checked on site by the contractor and such dimensions shall be the contractor's responsibility.

Allford Hall Monaghan Morris Limited accepts no responsibility or liability for:-

- any use of this drawing by parties other than the party for whom it was prepared or for purposes other than those for which it was prepared
- any alterations or additions to or discrepancies arising out of changes to the background information on which the drawings are based that was current at the time of issue, and which occur to that information after it has been issued by AHMM
- any loss or degradation of the information held in this drawing resulting from the translation from the original file format to any other file format or from the recipient's reading of it in any other programme or any version of the programme other than that which was used to prepare it
- the accuracy of survey information provided by others or for any costs, claims, proceedings and expenses arising out of reliance on such information
- any scaling from this drawing other than by the local planning authority solely for the purposes of the planning application to which it relates

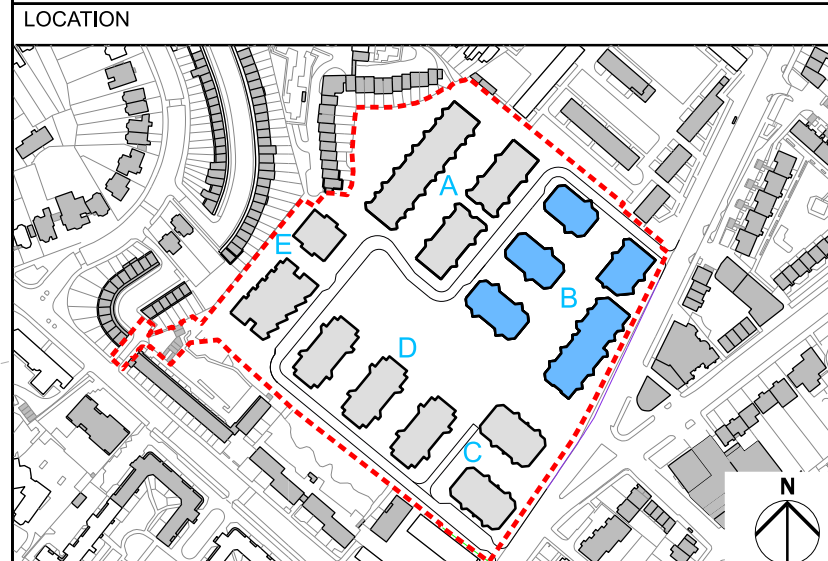


**ALLFORD HALL MONAGHAN MORRIS**  
 ARCHITECTS Ltd  
 MORELANDS, 5-23 OLD STREET LONDON EC1V 9HL  
 TEL 020 7251 5261 FAX 020 7251 5123 WEB WWW.AHMM.CO.UK

job title  
**PROJECT HOLLOWAY**  
 drawing title / location  
**Plot B Proposed Roof Plan**

drawn by	checked	scale	status
RN	RH	1:200@A1; 1:400@A3	PLANNING
project	zone	source	classification
17105	2		
			drawing no. revision
			[00] P120P01



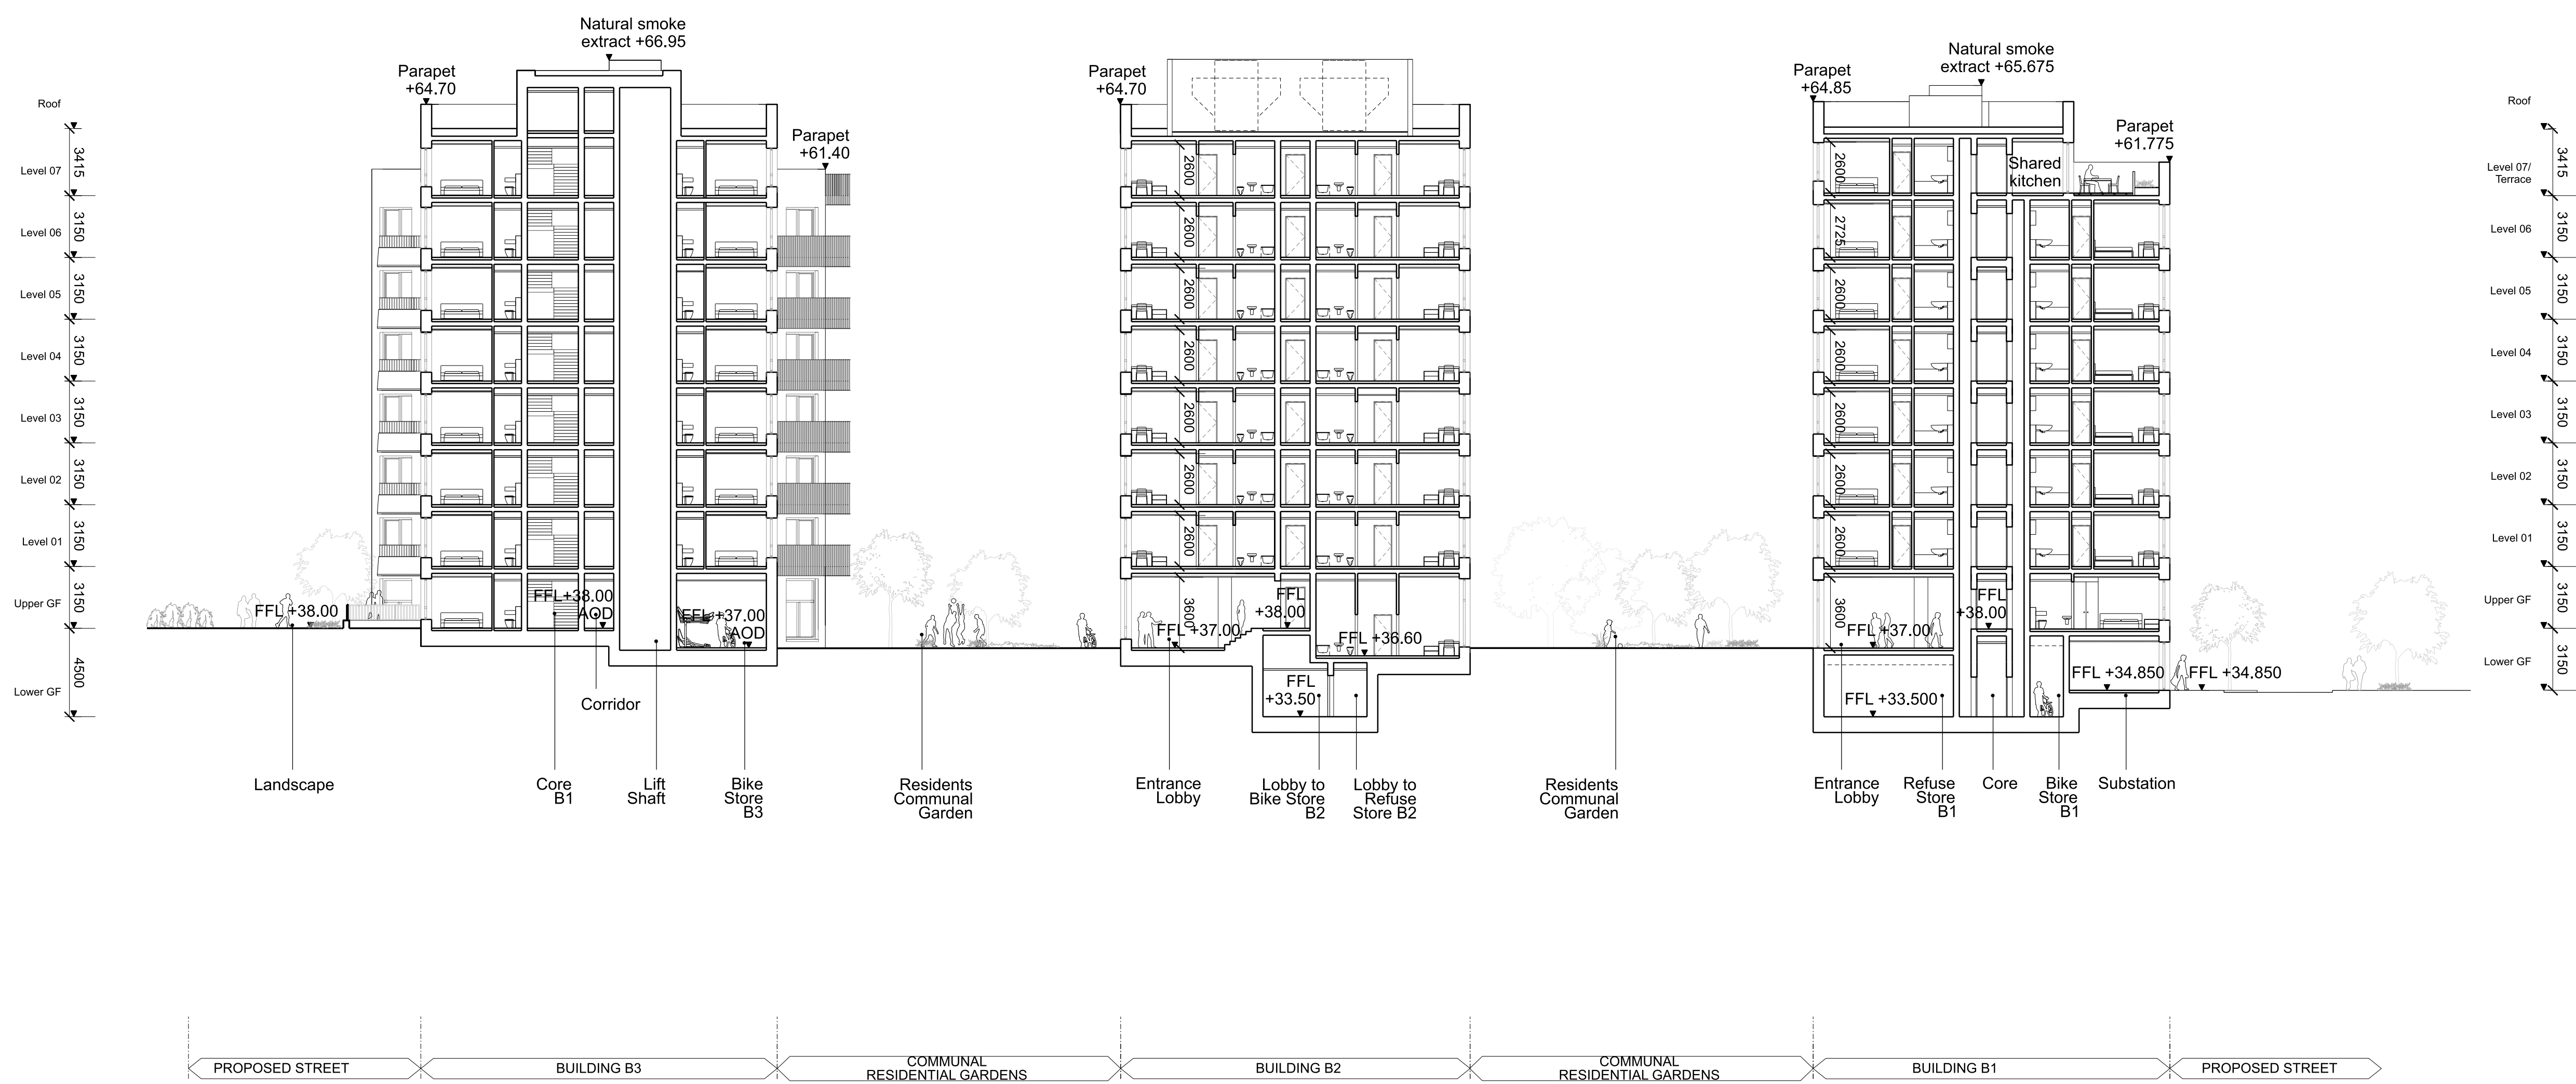

KEY

0 1m 2m 5m 10m


LANDSCAPE AND PUBLIC REALM INDICATIVE. REFER TO LANDSCAPE ARCHITECT INFORMATION.

P01	01/11/21	PLANNING
REV	DATE	

NOTE

When this drawing is issued in uncontrolled CAD format it will be accompanied by a PDF version and is issued to enable the recipient to prepare their own documents / models / drawings for which they are solely responsible. The recipient should report all drawing errors, omissions and discrepancies to the architect. All dimensions should be checked on site by the contractor and such dimensions shall be the contractor's responsibility.

Allford Hall Monaghan Morris Limited accepts no responsibility or liability for:-  
 - any use of this drawing by parties other than the party for whom it was prepared or for purposes other than those for which it was prepared  
 - any alterations or additions to or discrepancies arising out of changes to the background information on which the drawings are based that was current at the time of issue, and which occur to that information after it has been issued by AHMM  
 - any loss or degradation of the information held in this drawing resulting from the translation from the original file format to any other file format or from the recipient's reading of it in any other programme or any version of the programme other than that which was used to prepare it  
 - the accuracy of survey information provided by others or for any costs, claims, proceedings and expenses arising out of reliance on such information  
 - any scaling from this drawing other than by the local planning authority solely for the purposes of the planning application to which it relates

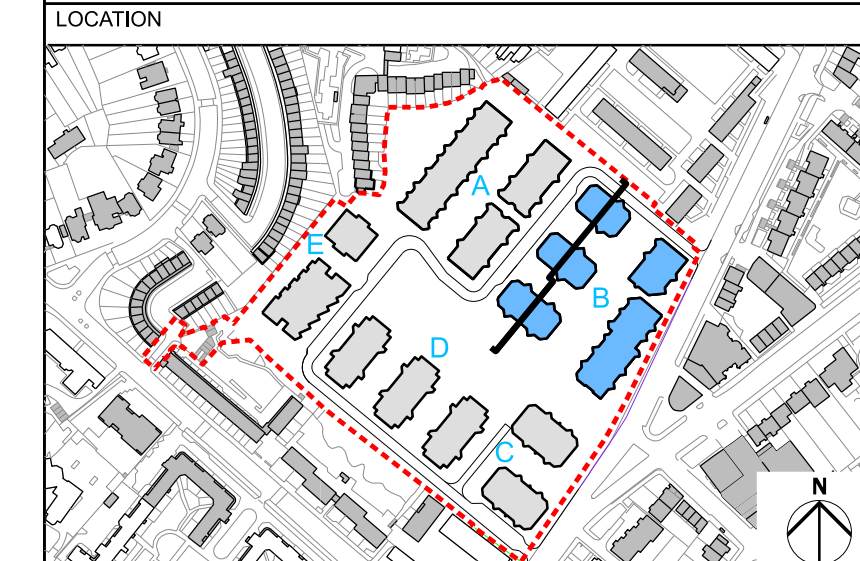


**ALLFORD HALL MONAGHAN MORRIS**  
 ARCHITECTS Ltd  
 MORELANDS, 5-23 OLD STREET LONDON EC1V 9HL  
 TEL 020 7251 5261 FAX 020 7251 5123 WEB WWW.AHMM.CO.UK

job title  
**PROJECT HOLLOWAY**  
 drawing title / location  
**PLOT B BUILDING B1 B2 B3 PROPOSED SECTION AA**

drawn by	checked	scale	status
AC	LL	1:200@A1; 1:400@A3	PLANNING
project	zone	source	classification
17105	2	[00]	P300 P01



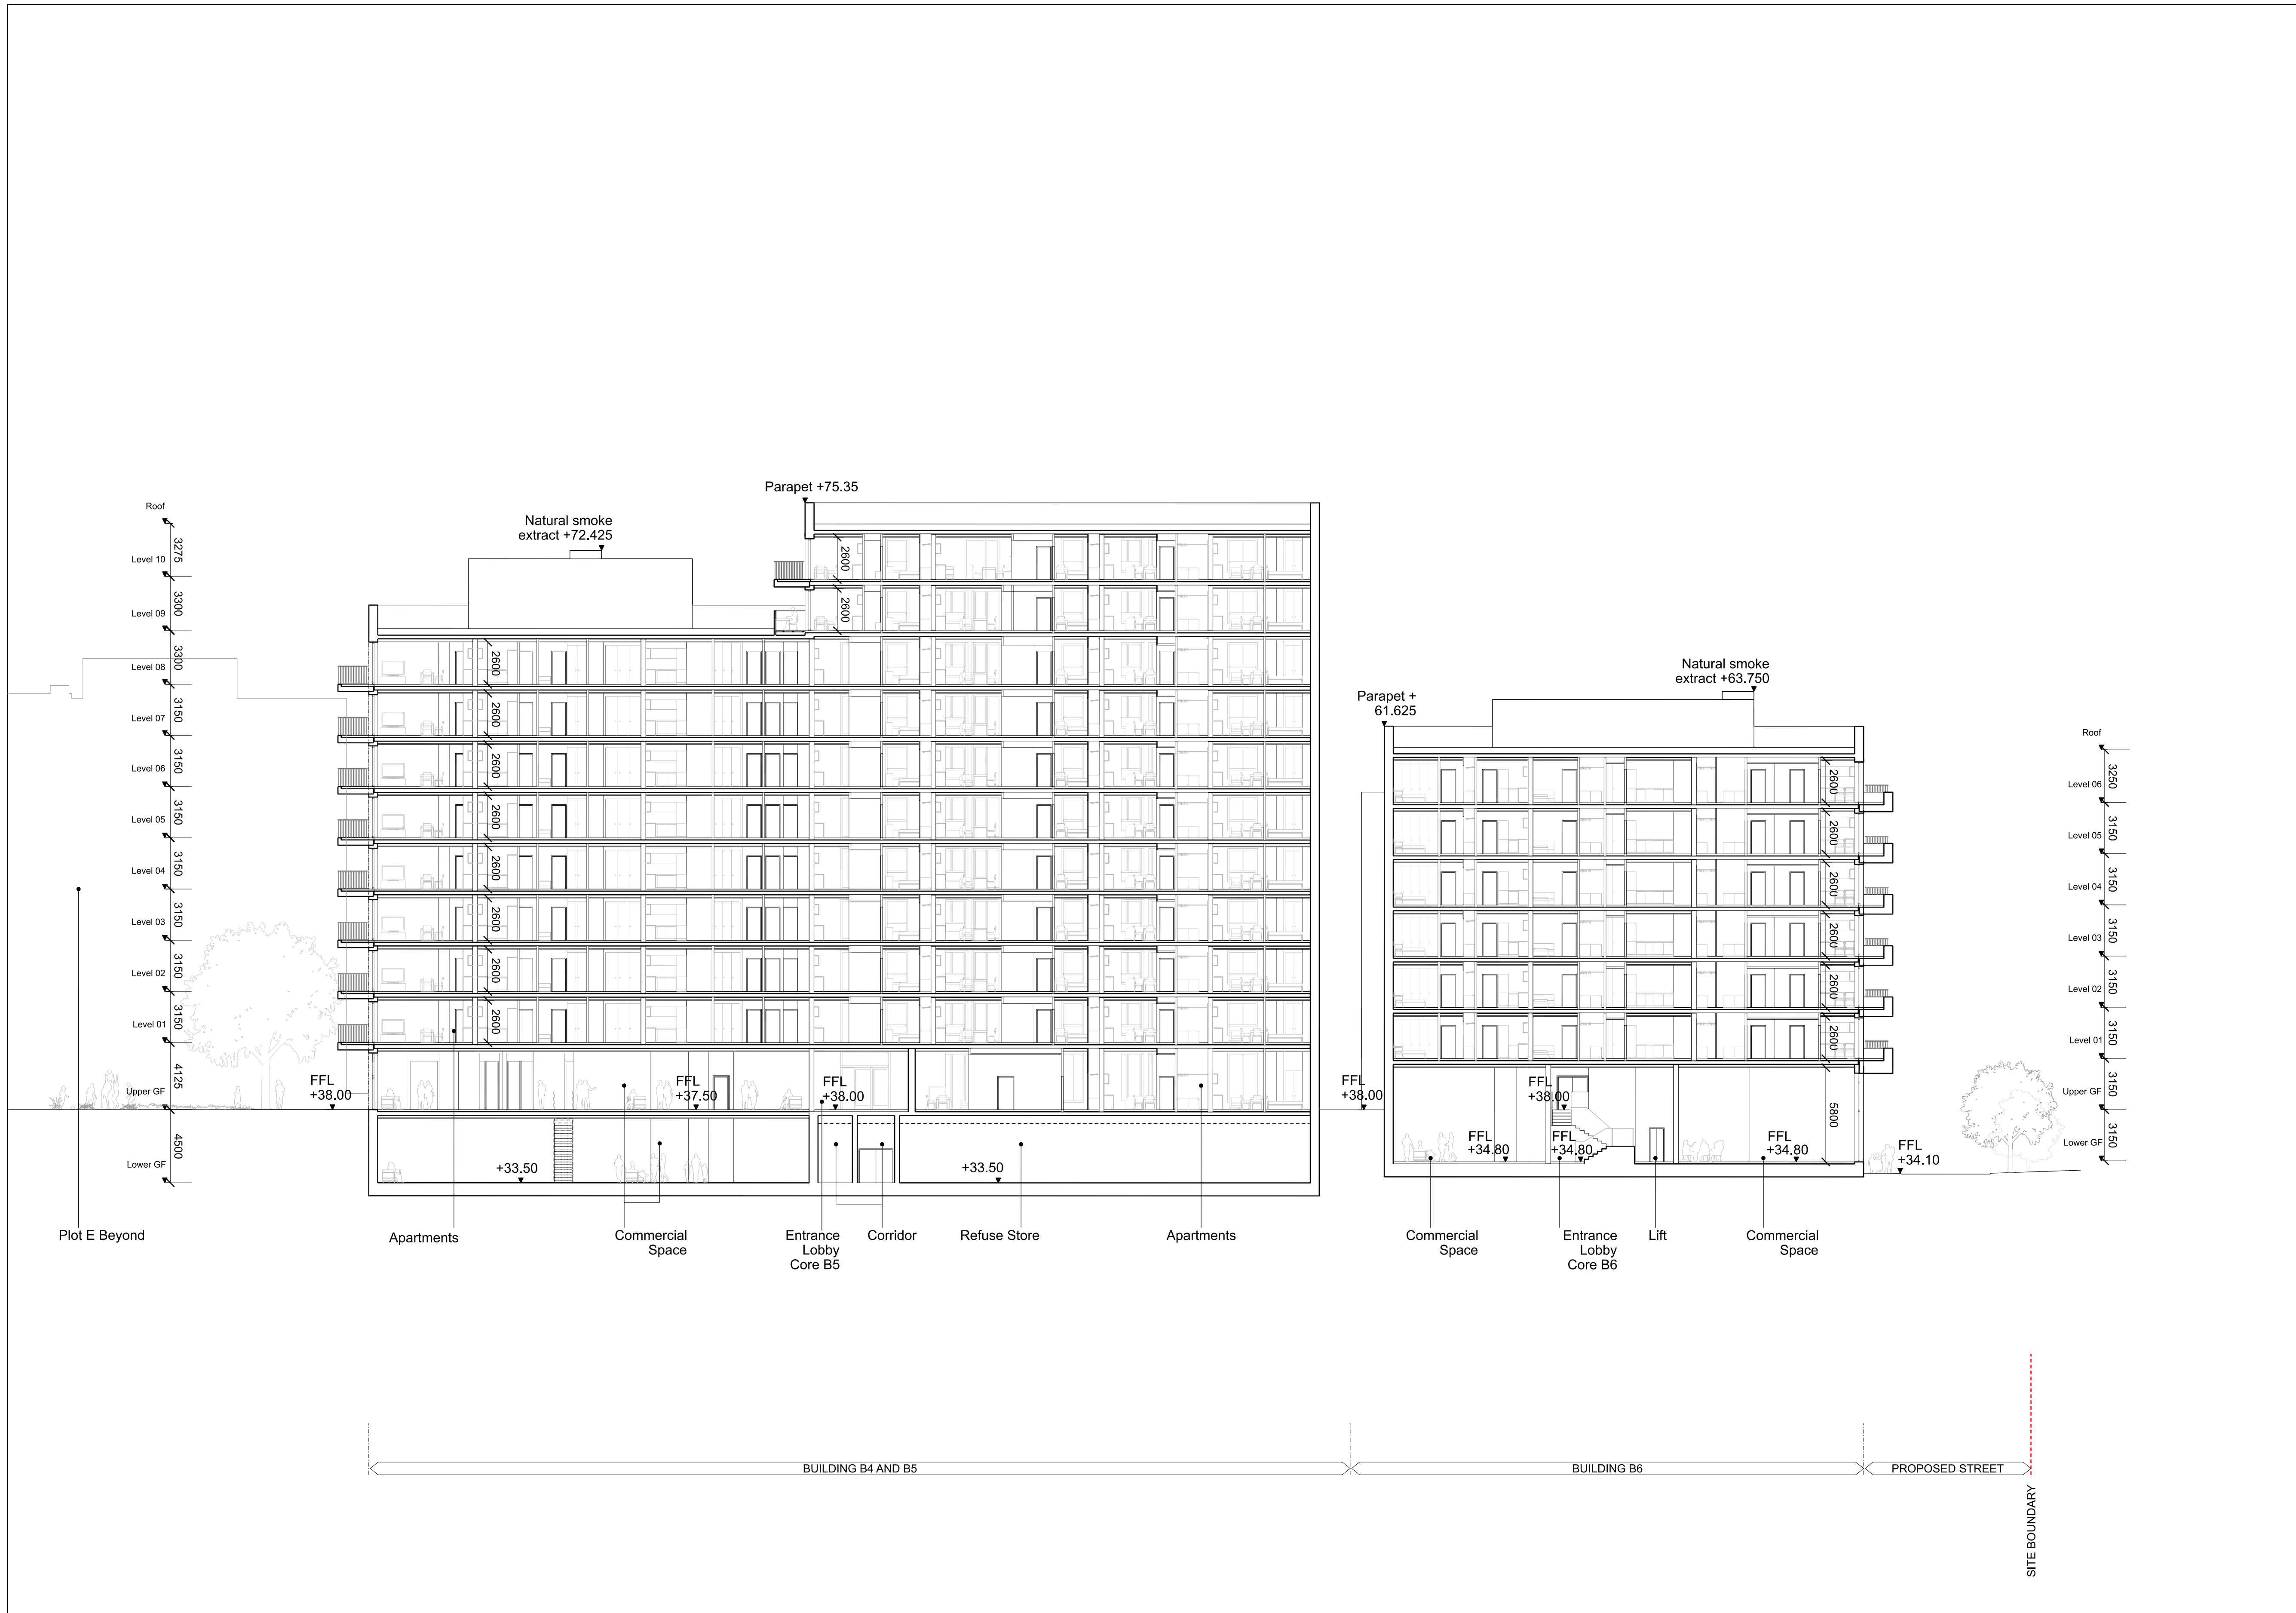

KEY

LANDSCAPE AND PUBLIC REALM INDICATIVE. REFER TO LANDSCAPE ARCHITECT INFORMATION.

P01	01/11/21	PLANNING
REV	DATE	

NOTE

When this drawing is issued in uncontrolled CAD format it will be accompanied by a PDF version and is issued to enable the recipient to prepare their own documents / models / drawings for which they are solely responsible. The recipient should report all drawing errors, omissions and discrepancies to the architect. All dimensions should be checked on site by the contractor and such dimensions shall be the contractor's responsibility.

Allford Hall Monaghan Morris Limited accepts no responsibility or liability for:-  
 - any use of this drawing by parties other than the party for whom it was prepared or for purposes other than those for which it was prepared  
 - any alterations or additions to or discrepancies arising out of changes to the background information on which the drawings are based that was current at the time of issue, and which occur to that information after it has been issued by AHMM  
 - any loss or degradation of the information held in this drawing resulting from the translation from the original file format to any other file format or from the recipient's reading of it in any other programme or any version of the programme other than that which was used to prepare it  
 - the accuracy of survey information provided by others or for any costs, claims, proceedings and expenses arising out of reliance on such information  
 - any scaling from this drawing other than by the local planning authority solely for the purposes of the planning application to which it relates

LOCATION

**ALLFORD HALL MONAGHAN MORRIS**  
 ARCHITECTS Ltd  
 MORELANDS, 5-23 OLD STREET LONDON EC1V 9HL  
 TEL 020 7251 5261 FAX 020 7251 5123 WEB WWW.AHMM.CO.UK



job title  
**PROJECT HOLLOWAY**

drawing title / location  
**PLOT B BUILDING B4 B5 AND B6 PROPOSED SECTION CC**

drawn by	checked	scale	status
AC	LL	1:200@A1; 1:400@A3	PLANNING
project	zone	source	classification
17105	2		[00] P302P01



Parapet  
FFL +75.350 AOD

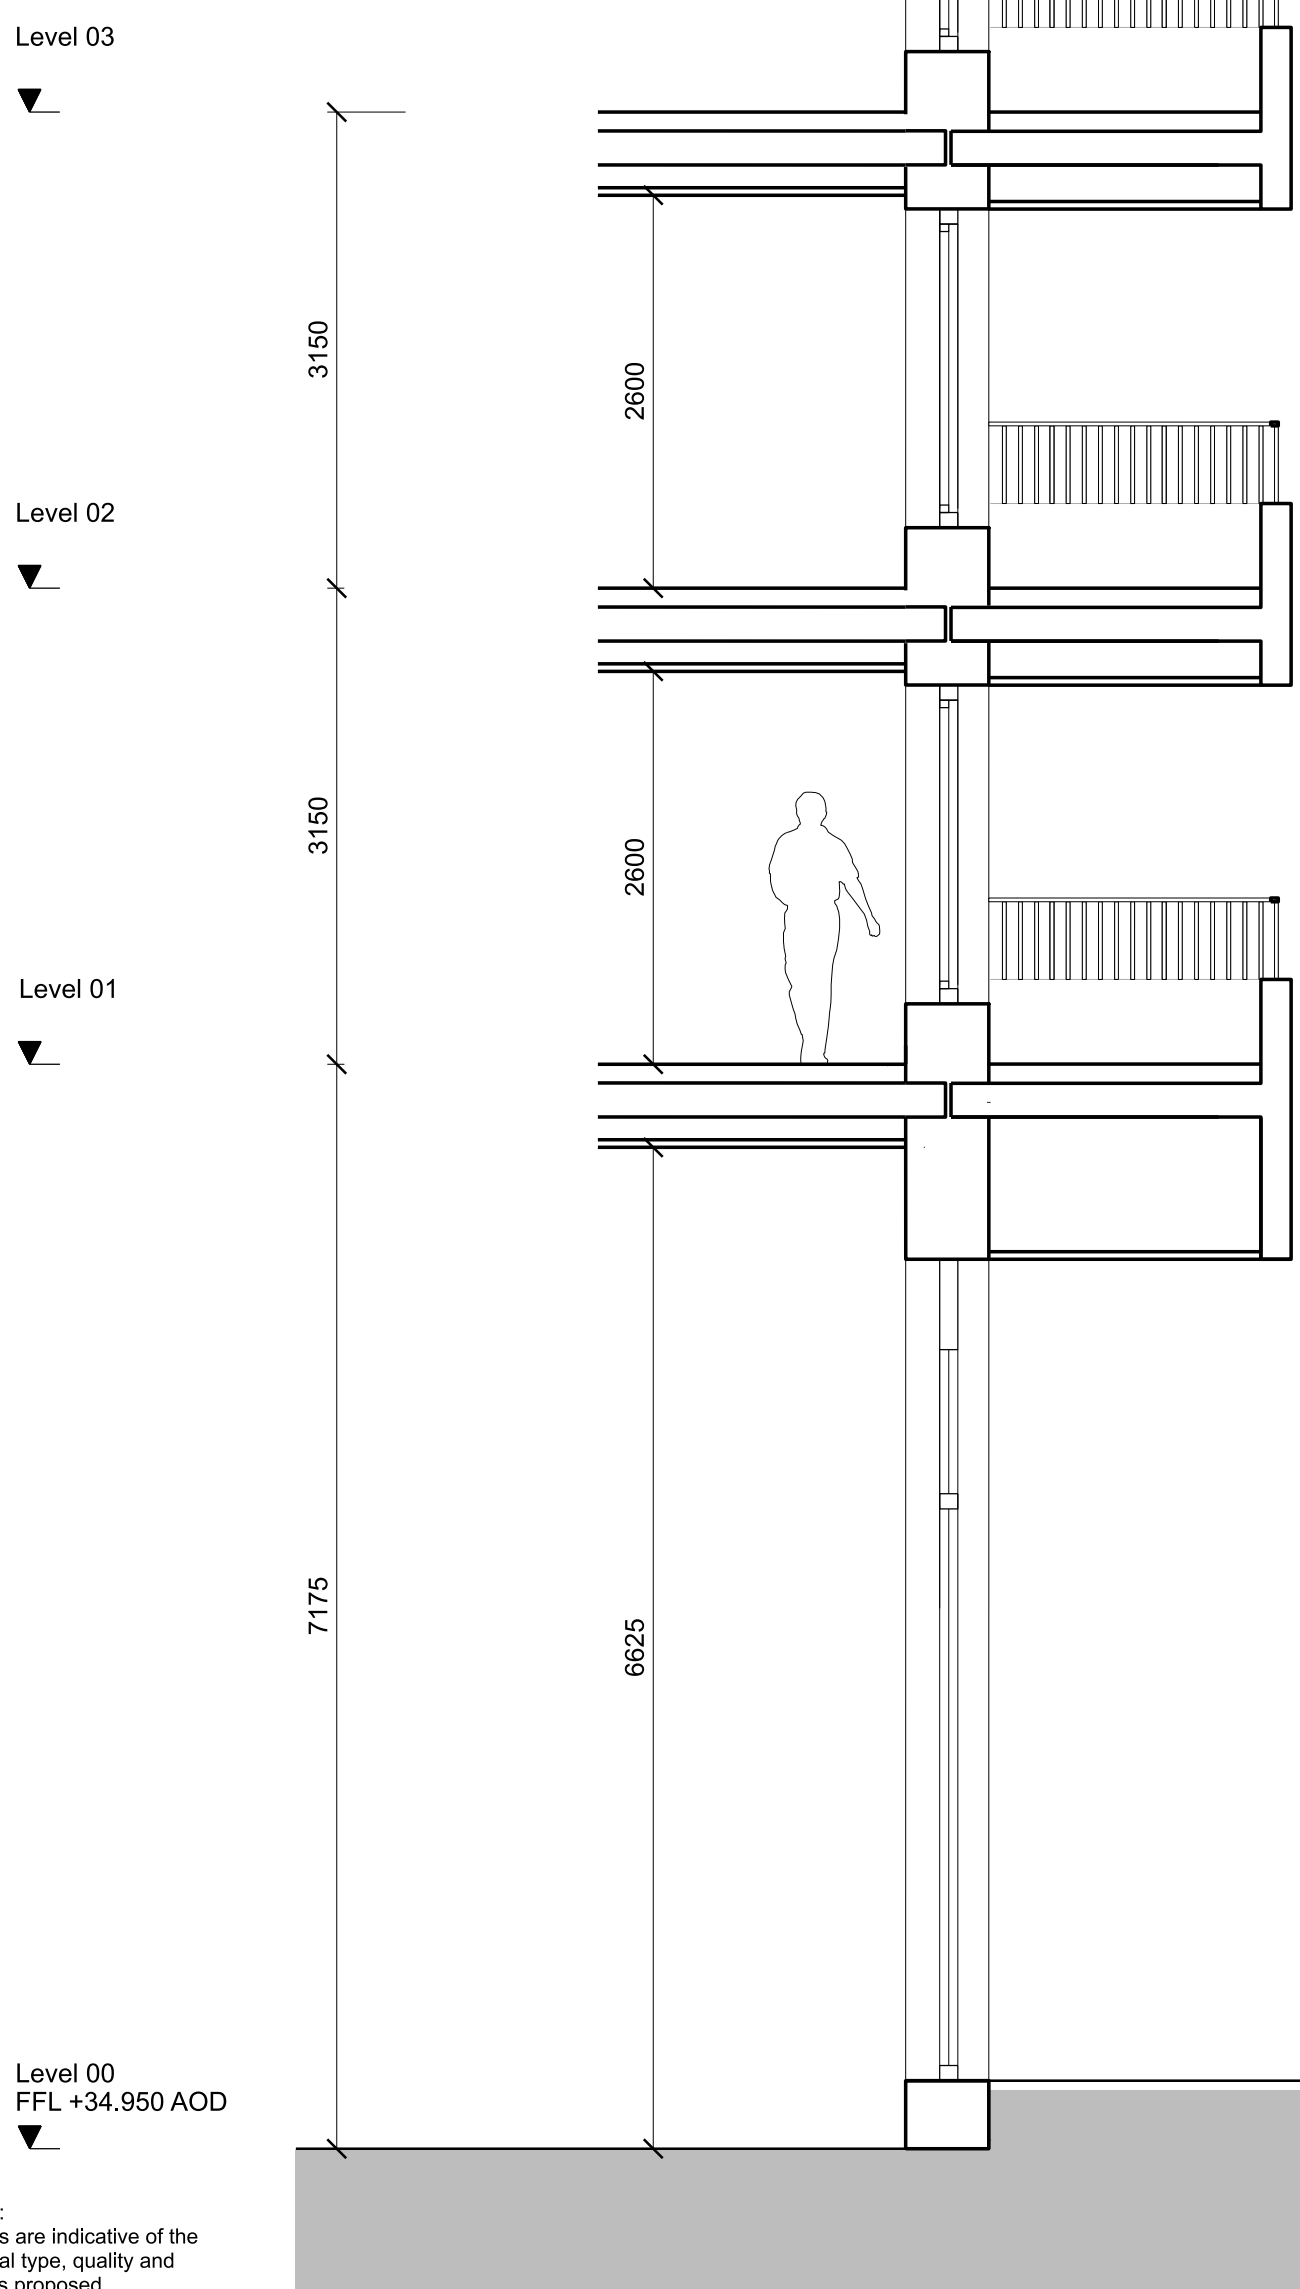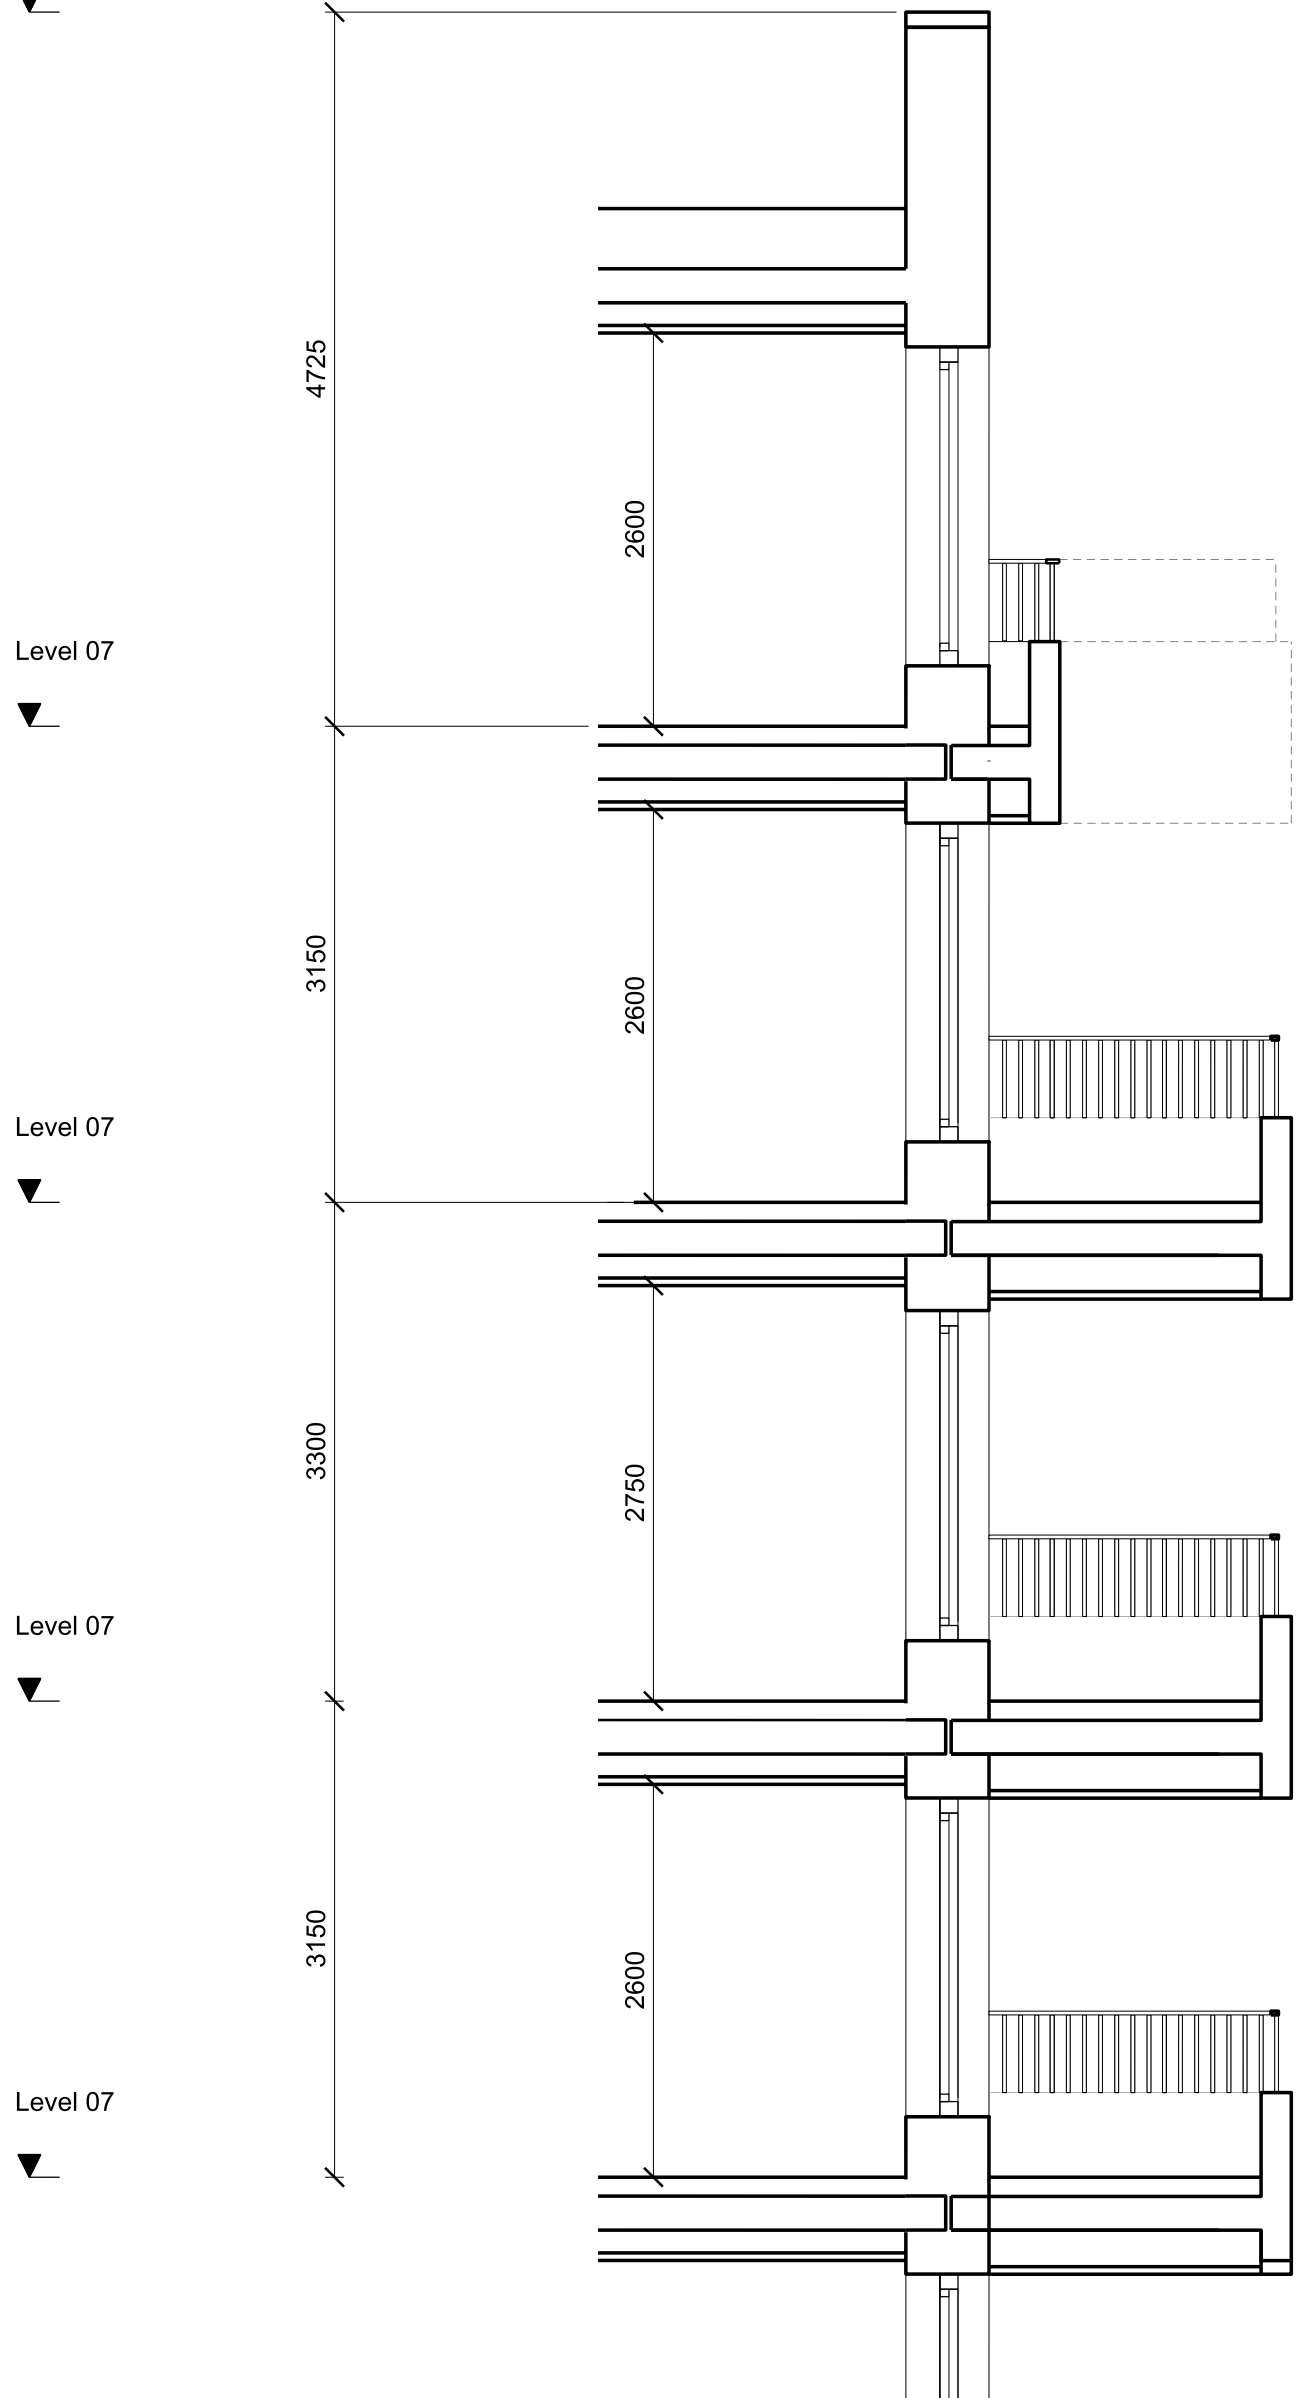

01 DETAILED RESIDENTIAL BAY SECTION

02 SOUTH ELEVATION - DETAILED RESIDENTIAL BAY

KEY	REV	DATE
1	P01	01/11/21 PLANNING
2	P02	12/11/21 PLANNING


NOTE
When this drawing is issued in uncontrolled CAD format it will be accompanied by a PDF version and is issued to enable the recipient to prepare their own documents / models / drawings for which they are solely responsible. The recipient should report all drawing errors, omissions and discrepancies to the architect. All dimensions should be checked on site by the contractor and such dimensions shall be the contractor's responsibility.
Allford Hall Monaghan Morris Limited accepts no responsibility or liability for:- - any use of this drawing by parties other than the party for whom it was prepared or for purposes other than those for which it was prepared - any alterations or additions to or discrepancies arising out of changes to the background information on which the drawings are based that was current at the time of issue, and which occur to that information after it has been issued by AHMM - any loss or degradation of the information held in this drawing resulting from the translation from the original file format to any other file format or from the recipient's reading of it in any other programme or any version of the programme other than that which was used to prepare it - the accuracy of survey information provided by others or for any costs, claims, proceedings and expenses arising out of reliance on such information - any scaling from this drawing other than by the local planning authority solely for the purposes of the planning application to which it relates

LOCATION

ALLFORD HALL MONAGHAN MORRIS			
ARCHITECTS LTD MORELANDS, 5-23 OLD STREET LONDON EC1V 9HL TEL 020 7251 5261 FAX 020 7251 5123 WEB WWW.AHMM.CO.UK			
Job title PROJECT HOLLOWAY			
drawing title / location PLOT B BUILDING B5 PROPOSED BAY ELEVATION SOUTHEAST			
drawn by AC	checked LL	scale 1:50@A1; 1:100@A3	status PLANNING
project 17105	zone 2	source -	classification [00] P400P02

SCALE	



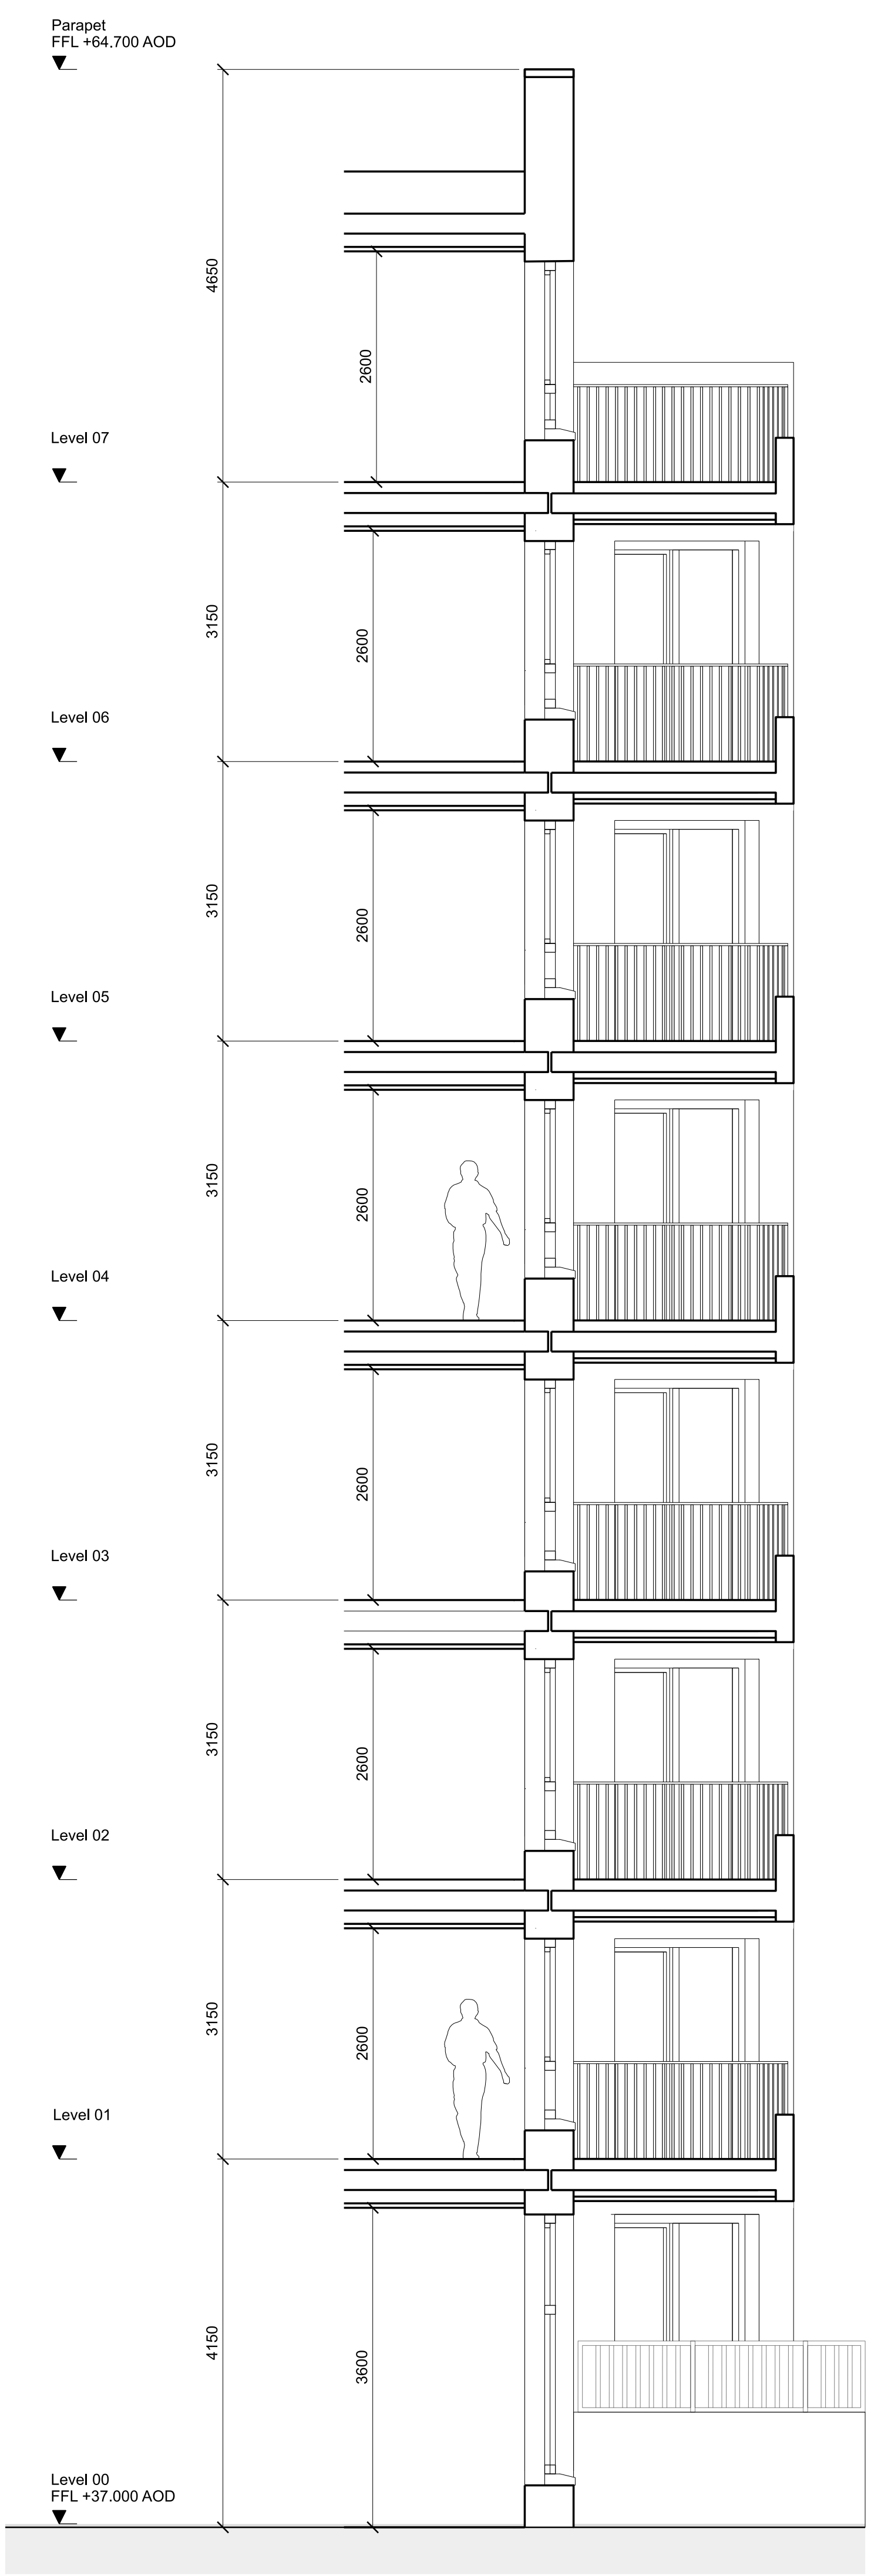


NOTE:  
Images are indicative of the material type,  
quality and colours proposed

01 DETAILED RESIDENTIAL BAY SECTION

02 SOUTH ELEVATION - DETAILED RESIDENTIAL BAY

KEY	REV	DATE
1		
2		
3		
4		
5		
6		
7		
8		
9		

NOTE
P01 01/11/21 PLANNING
P02 12/11/21 PLANNING
When this drawing is issued in uncontrolled CAD format it will be accompanied by a PDF version and is issued to enable the recipient to prepare their own documents / models / drawings for which they are solely responsible. The recipient should report all drawing errors, omissions and discrepancies to the architect. All dimensions should be checked on site by the contractor and such dimensions shall be the contractor's responsibility.
Allford Hall Monaghan Morris Limited accepts no responsibility or liability for:- - any use of this drawing by parties other than the party for whom it was prepared or for purposes other than those for which it was prepared - any alterations or additions to or discrepancies arising out of changes to the background information on which the drawings are based that was current at the time of issue, and which occur to that information after it has been issued by AHMM - any loss or degradation of the information held in this drawing resulting from the translation from the original file format to any other file format or from the recipient's reading of it in any other programme or any version of the programme other than that which was used to prepare it - the accuracy of survey information provided by others or for any costs, claims, proceedings and expenses arising out of reliance on such information - any scaling from this drawing other than by the local planning authority solely for the purposes of the planning application to which it relates
SCALE 0 0.5 1 2 m

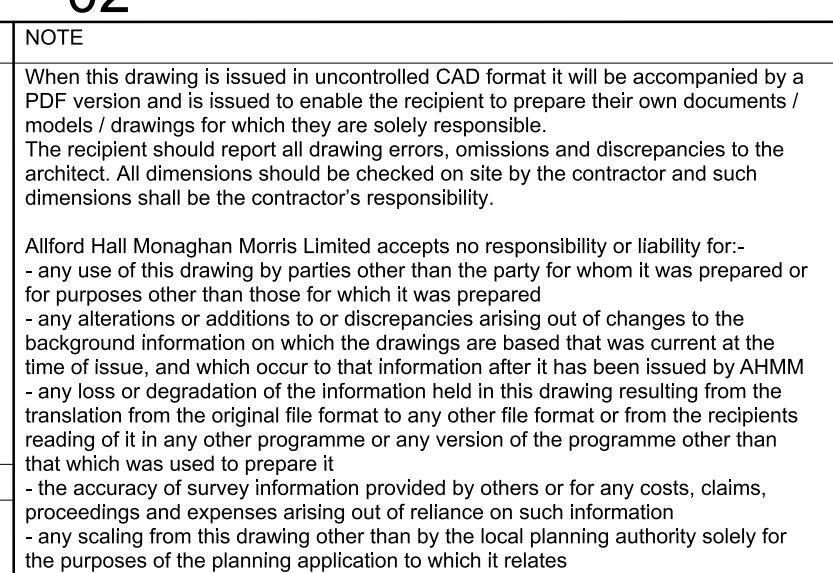

project	zone	source	classification	drawing no.	revision
17105	2			[00] P401	P02

**ALLFORD HALL MONAGHAN MORRIS**  
ARCHITECTS LTD  
MORELANDS, 5-23 OLD STREET LONDON EC1V 9HL  
TEL 020 7251 5261 FAX 020 7251 5123 WEB WWW.AHMM.CO.UK


job title  
**PROJECT HOLLOWAY**

drawing title / location  
**PLOT B BUILDING B3 PROPOSED BAY ELEVATION  
SOUTHWEST**

drawn by	checked	scale	status
AC	KW	1:50@A1; 1:100@A3	PLANNING

© Allford Hall Monaghan Morris Limited



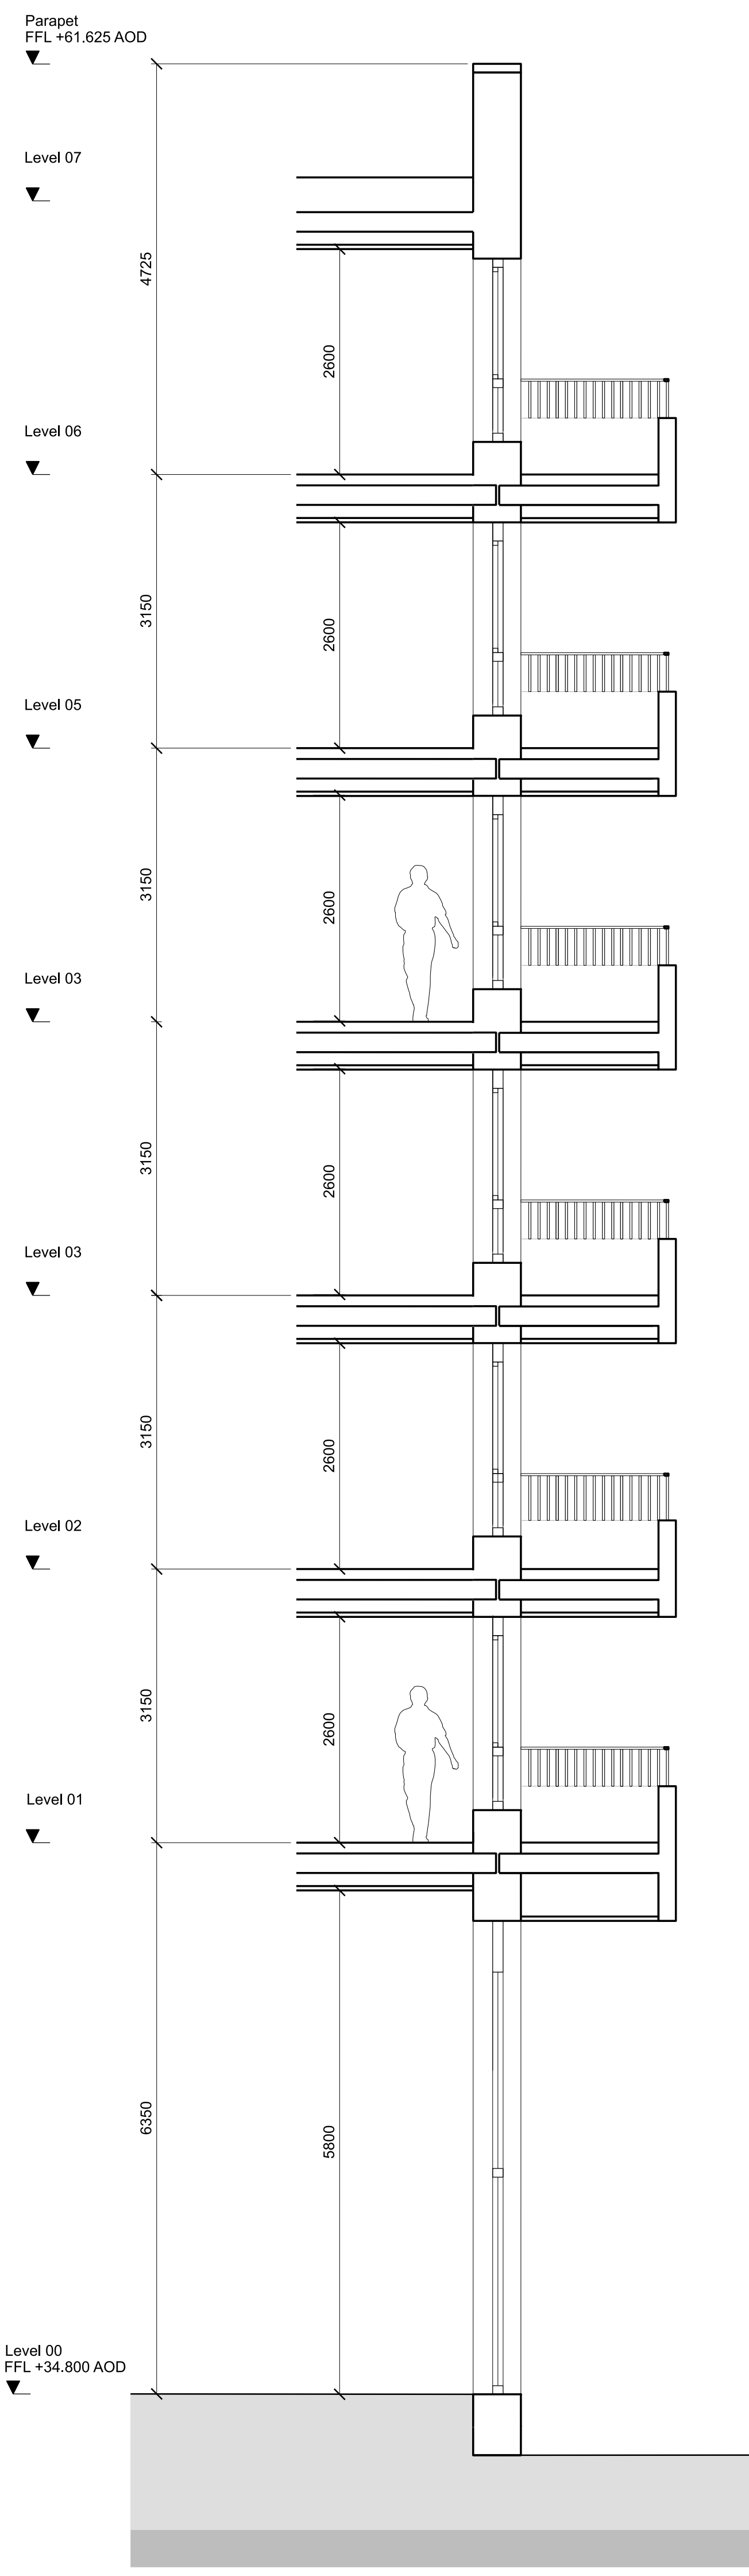

NOTE:  
Images are indicative of the material type,  
quality and colours proposed

01 DETAILED RESIDENTIAL BAY SECTION

02 NORTH EAST ELEVATION - DETAILED RESIDENTIAL BAY

KEY	REV	DATE
1	P01	01/11/21 PLANNING
2	P02	12/11/21 PLANNING

NOTE
When this drawing is issued in uncontrolled CAD format it will be accompanied by a PDF version and is issued to enable the recipient to prepare their own documents / models / drawings for which they are solely responsible. The recipient should report all drawing errors, omissions and discrepancies to the architect. All dimensions should be checked on site by the contractor and such dimensions shall be the contractor's responsibility.
Allford Hall Monaghan Morris Limited accepts no responsibility or liability for:- - any use of this drawing by parties other than the party for whom it was prepared or for purposes other than those for which it was prepared - any alterations or additions to or discrepancies arising out of changes to the background information on which the drawings are based that was current at the time of issue, and which occur to that information after it has been issued by AHMM - any loss or degradation of the information held in this drawing resulting from the translation from the original file format to any other file format or from the recipient's reading of it in any other programme or any version of the programme other than that which was used to prepare it - the accuracy of survey information provided by others or for any costs, claims, proceedings and expenses arising out of reliance on such information - any scaling from this drawing other than by the local planning authority solely for the purposes of the planning application to which it relates

LOCATION

ALLFORD HALL MONAGHAN MORRIS			
ARCHITECTS LTD MORELANDS, 5-23 OLD STREET LONDON EC1V 9HL TEL 020 7251 5261 FAX 020 7251 5123 WEB WWW.AHMM.CO.UK			
job title <b>PROJECT HOLLOWAY</b>			
drawing title / location <b>PLOT B BUILDING B6 PROPOSED BAY ELEVATION NORTHEAST</b>			
drawn by AC	checked KW	scale 1:50@A1; 1:100@A3	status PLANNING
project 17105	zone 2	source -	classification [00] P402P02

SCALE