

**KEY**

<span style="display:inline-block; width:10px; height:10px; background-color:blue; border:1px solid black;"></span> 1 BED	<span style="display:inline-block; width:10px; height:10px; background-color:yellow; border:1px solid black;"></span> CYCLE STORE
<span style="display:inline-block; width:10px; height:10px; background-color:orange; border:1px solid black;"></span> 2 BED	<span style="display:inline-block; width:10px; height:10px; background-color:lightblue; border:1px solid black;"></span> EXTRA-CARE
<span style="display:inline-block; width:10px; height:10px; background-color:lightpurple; border:1px solid black;"></span> 3 BED	<span style="display:inline-block; width:10px; height:10px; background-color:lightgreen; border:1px solid black;"></span> RESIDENTS SHARED FACILITIES
<span style="display:inline-block; width:10px; height:10px; background-color:lightblue; border:1px solid black;"></span> 4 BED	<span style="display:inline-block; width:10px; height:10px; border:1px solid black;"></span> SOCIAL RENT
<span style="display:inline-block; width:10px; height:10px; background-color:purple; border:1px solid black;"></span> WOMENS BUILDING	<span style="display:inline-block; width:10px; height:10px; border:1px solid black;"></span> LONDON SHARED OWNERSHIP
<span style="display:inline-block; width:10px; height:10px; background-color:green; border:1px solid black;"></span> REFUSE STORE	<span style="display:inline-block; width:10px; height:10px; border:1px solid black;"></span> MARKET
<span style="display:inline-block; width:10px; height:10px; background-color:orange; border:1px solid black;"></span> COMMERCIAL	<span style="display:inline-block; width:10px; height:10px; border:1px dashed black;"></span> SHARED BETWEEN MARKET AND LSO
<span style="display:inline-block; width:10px; height:10px; background-color:lightblue; border:1px solid black;"></span> PLANT	<span style="display:inline-block; width:10px; height:10px; border:1px dashed black;"></span> SITE BOUNDARY
<span style="display:inline-block; width:10px; height:10px; background-color:lightblue; border:1px solid black;"></span> BIODIVERSE ROOF	<span style="display:inline-block; width:10px; height:10px; border:1px dashed black;"></span> ACCESS HATCH
	<span style="display:inline-block; width:10px; height:10px; border:1px dashed black;"></span> SMOKE VENT
	<span style="display:inline-block; width:10px; height:10px; border:1px dashed black;"></span> PHOTOVOLTAIC PANELS
	<span style="display:inline-block; width:10px; height:10px; border:1px dashed black;"></span> AUTOMATIC OPENING VENTS
	<span style="display:inline-block; width:10px; height:10px; border:1px dashed black;"></span> DRY RISER INLET

0 1m 2m 5m 10m

LANDSCAPE AND PUBLIC REALM INDICATIVE. REFER TO LANDSCAPE ARCHITECT INFORMATION.

P01	01/11/21	PLANNING
REV	DATE	

**NOTE**

When this drawing is issued in uncontrolled CAD format it will be accompanied by a PDF version and is issued to enable the recipient to prepare their own documents / models / drawings for which they are solely responsible. The recipient should report all drawing errors, omissions and discrepancies to the architect. All dimensions should be checked on site by the contractor and such dimensions shall be the contractor's responsibility.

Allford Hall Monaghan Morris Limited accepts no responsibility or liability for:-

- any use of this drawing by parties other than the party for whom it was prepared or for purposes other than those for which it was prepared
- any alterations or additions to or discrepancies arising out of changes to the background information on which the drawings are based that was current at the time of issue, and which occur to that information after it has been issued by AHMM
- any loss or degradation of the information held in this drawing resulting from the translation from the original file format to any other file format or from the recipient's reading of it in any other programme or any version of the programme other than that which was used to prepare it
- the accuracy of survey information provided by others or for any costs, claims, proceedings and expenses arising out of reliance on such information
- any scaling from this drawing other than by the local planning authority solely for the purposes of the planning application to which it relates

MP	LL	1:200@A1; 1:400@A3	PLANNING
project	zone	source	classification
17105	5	-	[00] P100 P01

**LOCATION**

**ALLFORD HALL MONAGHAN MORRIS**  
 ARCHITECTS Ltd  
 MORELANDS, 5-23 OLD STREET LONDON EC1V 9HL  
 TEL 020 7251 5261 FAX 020 7251 5123 WEB WWW.AHMM.CO.UK


**PROJECT HOLLOWAY**

drawing title / location  
**PLOT E**  
**PROPOSED GROUND FLOOR**

drawn by checked scale status  
 MP LL 1:200@A1; 1:400@A3 PLANNING

project zone source classification drawing no. revision  
 17105 5 - [00] P100 P01

© Allford Hall Monaghan Morris Limited

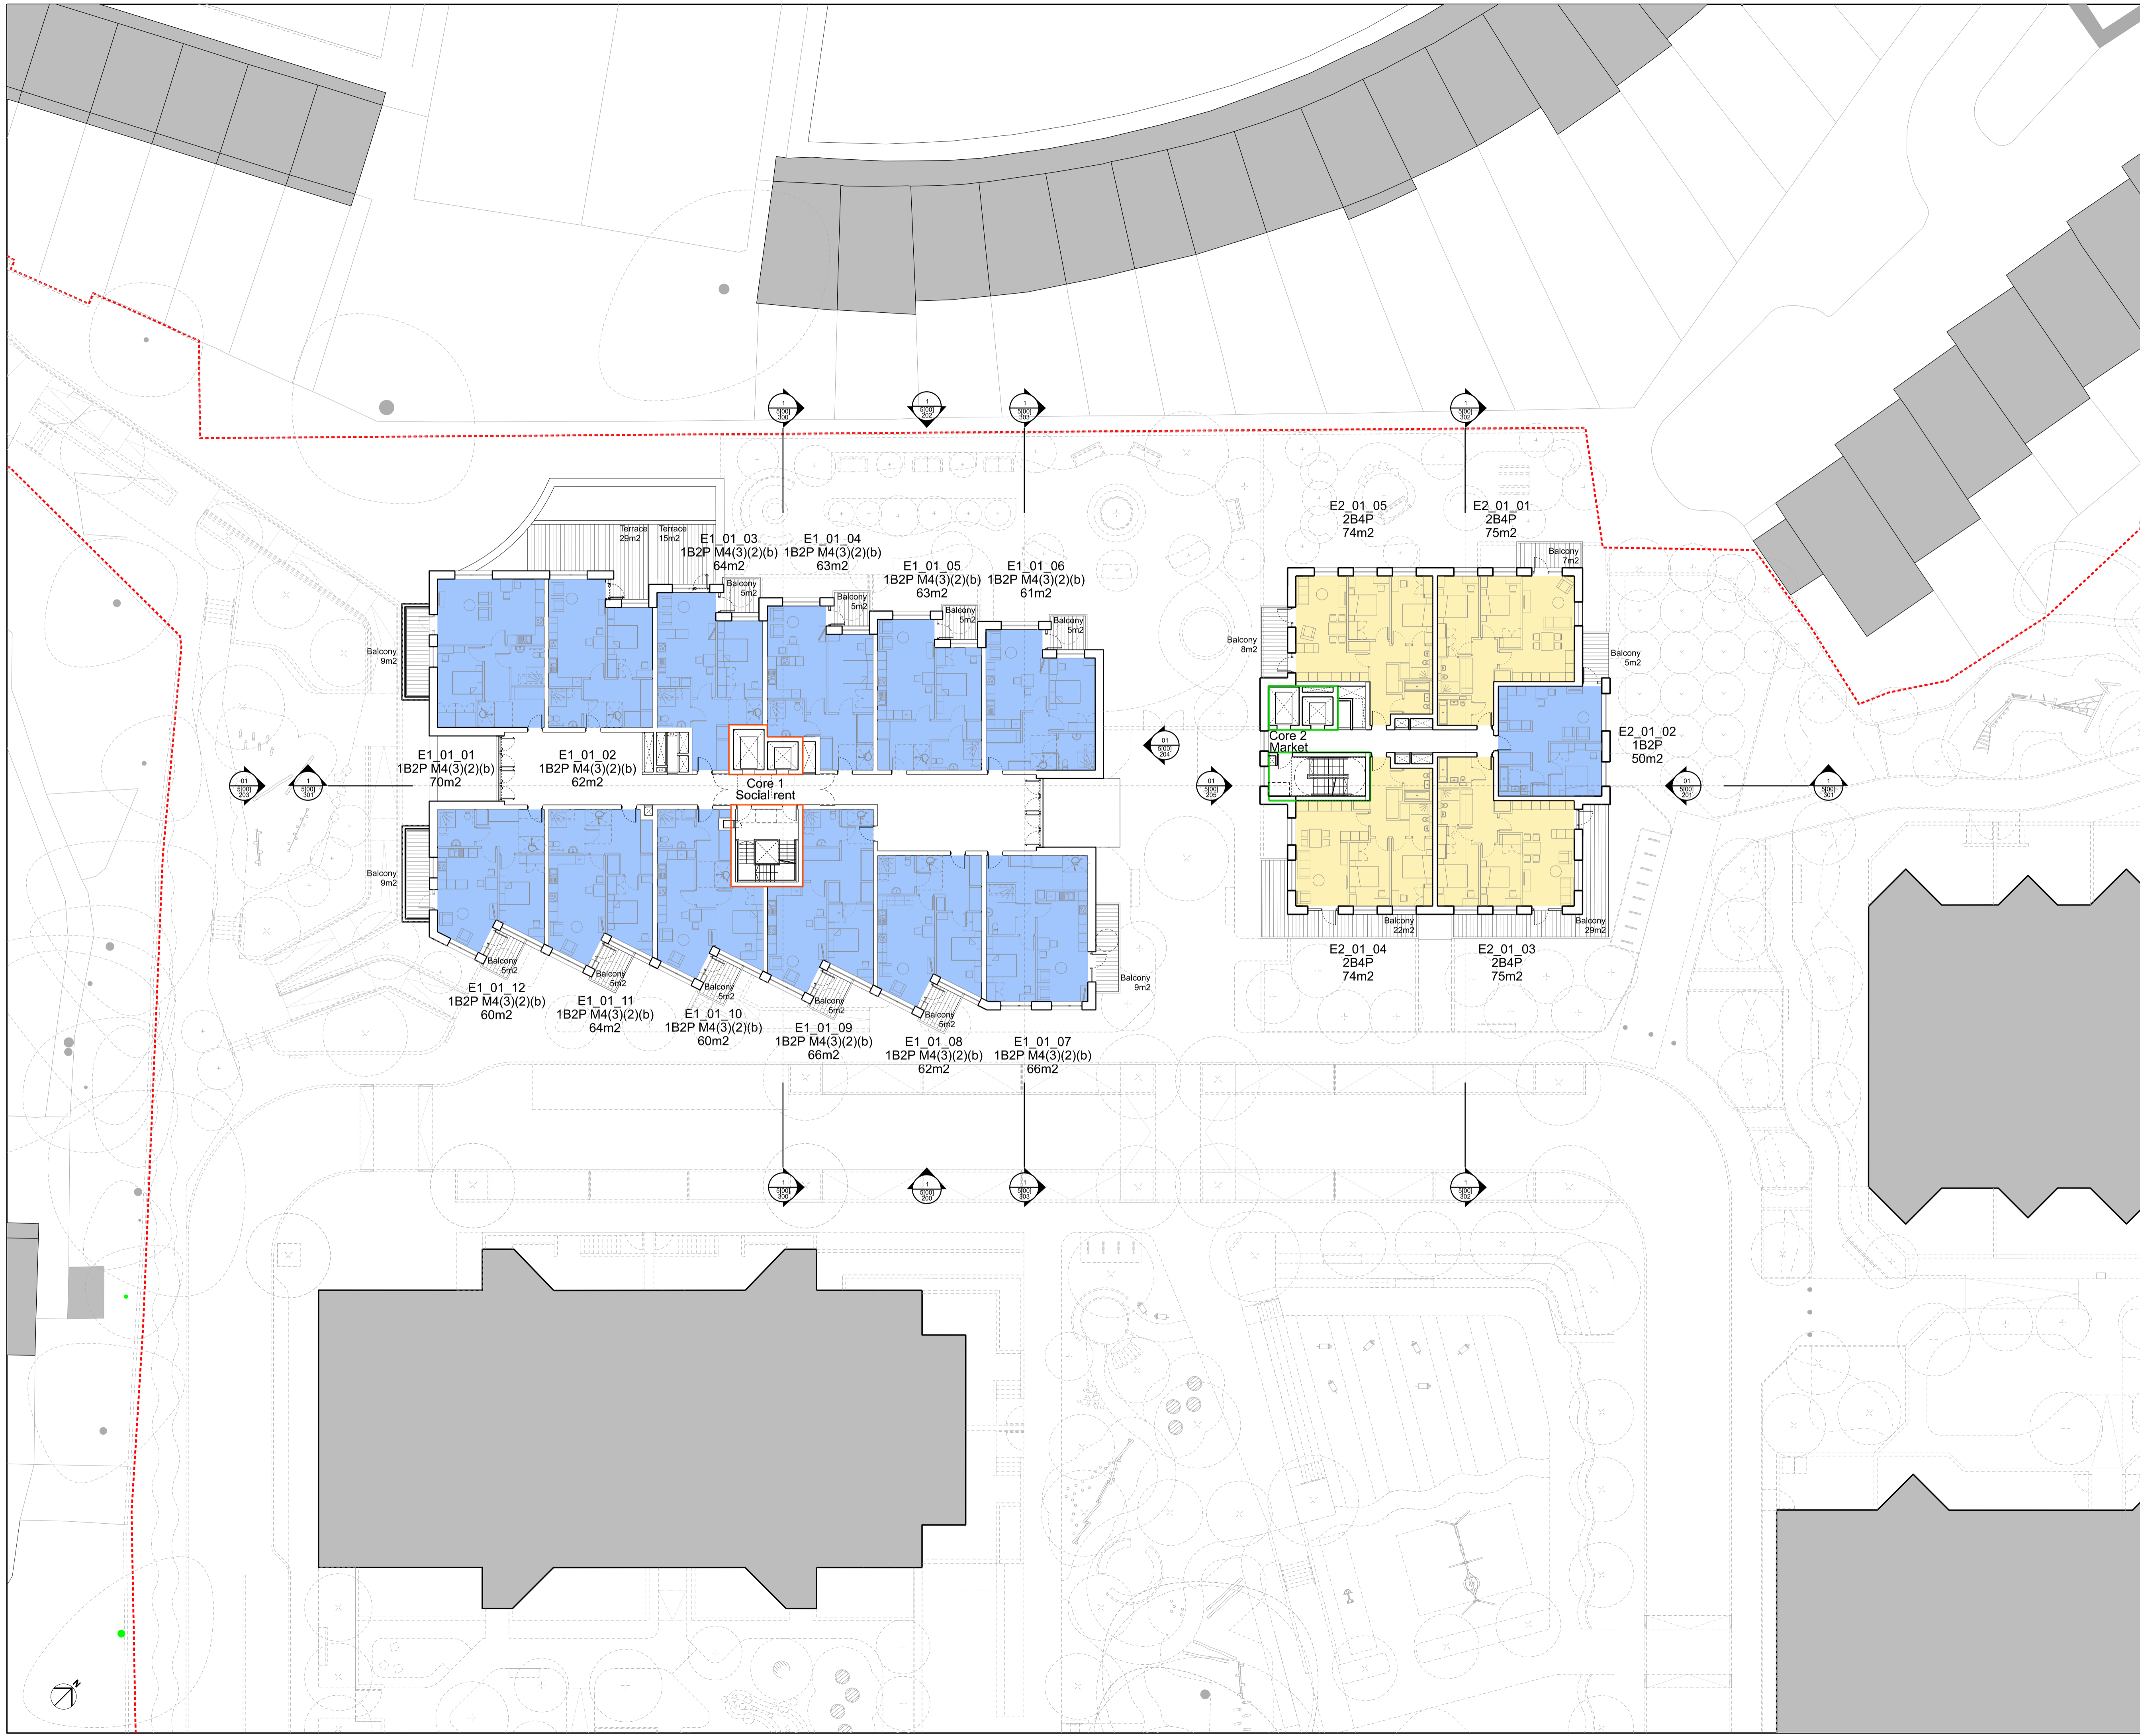

**KEY**

<span style="display:inline-block; width:10px; height:10px; background-color:blue; border:1px solid black;"></span> 1 BED	<span style="display:inline-block; width:10px; height:10px; background-color:yellow; border:1px solid black;"></span> CYCLE STORE
<span style="display:inline-block; width:10px; height:10px; background-color:orange; border:1px solid black;"></span> 2 BED	<span style="display:inline-block; width:10px; height:10px; background-color:lightblue; border:1px solid black;"></span> EXTRA-CARE
<span style="display:inline-block; width:10px; height:10px; background-color:lightpurple; border:1px solid black;"></span> 3 BED	<span style="display:inline-block; width:10px; height:10px; background-color:lightgreen; border:1px solid black;"></span> RESIDENTS SHARED FACILITIES
<span style="display:inline-block; width:10px; height:10px; background-color:lightblue; border:1px solid black;"></span> 4 BED	<span style="display:inline-block; width:10px; height:10px; border:1px solid black;"></span> SOCIAL RENT
<span style="display:inline-block; width:10px; height:10px; background-color:purple; border:1px solid black;"></span> WOMENS BUILDING	<span style="display:inline-block; width:10px; height:10px; border:1px solid black;"></span> LONDON SHARED OWNERSHIP
<span style="display:inline-block; width:10px; height:10px; background-color:green; border:1px solid black;"></span> REFUSE STORE	<span style="display:inline-block; width:10px; height:10px; border:1px solid black;"></span> MARKET
<span style="display:inline-block; width:10px; height:10px; background-color:lightblue; border:1px solid black;"></span> COMMERCIAL	<span style="display:inline-block; width:10px; height:10px; border:1px dashed black;"></span> SHARED BETWEEN MARKET AND LSO
<span style="display:inline-block; width:10px; height:10px; background-color:lightblue; border:1px solid black;"></span> PLANT	<span style="display:inline-block; width:10px; height:10px; border:1px dashed black;"></span> SITE BOUNDARY
<span style="display:inline-block; width:10px; height:10px; background-color:lightblue; border:1px solid black;"></span> BIODIVERSE ROOF	<span style="display:inline-block; width:10px; height:10px; border:1px solid black;"></span> AH ACCESS HATCH
	<span style="display:inline-block; width:10px; height:10px; border:1px solid black;"></span> SV SMOKE VENT
	<span style="display:inline-block; width:10px; height:10px; border:1px solid black;"></span> PV PHOTOVOLTAIC PANELS
	<span style="display:inline-block; width:10px; height:10px; border:1px solid black;"></span> AOV AUTOMATIC OPENING VENTS
	<span style="display:inline-block; width:10px; height:10px; border:1px solid black;"></span> DR DRY RISER INLET

0 1m 2m 5m 10m

LANDSCAPE AND PUBLIC REALM INDICATIVE. REFER TO LANDSCAPE ARCHITECT INFORMATION.

PO1	01/11/21	PLANNING
REV	DATE	

**NOTE**


When this drawing is issued in uncontrolled CAD format it will be accompanied by a PDF version and is issued to enable the recipient to prepare their own documents / models / drawings for which they are solely responsible. The recipient should report all drawing errors, omissions and discrepancies to the architect. All dimensions should be checked on site by the contractor and such dimensions shall be the contractor's responsibility.

Allford Hall Monaghan Morris Limited accepts no responsibility or liability for:-  
 - any use of this drawing by parties other than the party for whom it was prepared or for purposes other than those for which it was prepared  
 - any alterations or additions to or discrepancies arising out of changes to the background information on which the drawings are based that was current at the time of issue, and which occur to that information after it has been issued by AHMM  
 - any loss or degradation of the information held in this drawing resulting from the translation from the original file format to any other file format or from the recipients reading of it in any other programme or any version of the programme other than that which was used to prepare it  
 - the accuracy of survey information provided by others or for any costs, claims, proceedings and expenses arising out of reliance on such information  
 - any scaling from this drawing other than by the local planning authority solely for the purposes of the planning application to which it relates

**LOCATION**

**ALLFORD HALL MONAGHAN MORRIS**  
 ARCHITECTS Ltd  
 MORELANDS, 5-23 OLD STREET LONDON EC1V 9HL  
 TEL 020 7251 5261 FAX 020 7251 5123 WEB WWW.AHMM.CO.UK

PROJECT HOLLOWAY			
drawing title / location			
PLOT E			
PROPOSED FIRST FLOOR			
drawn by	checked	scale	status
MP	LL	1:200@A1; 1:400@A3	PLANNING
project	zone	source	classification drawing no. revision
17105	5	-	[00] P101 P01

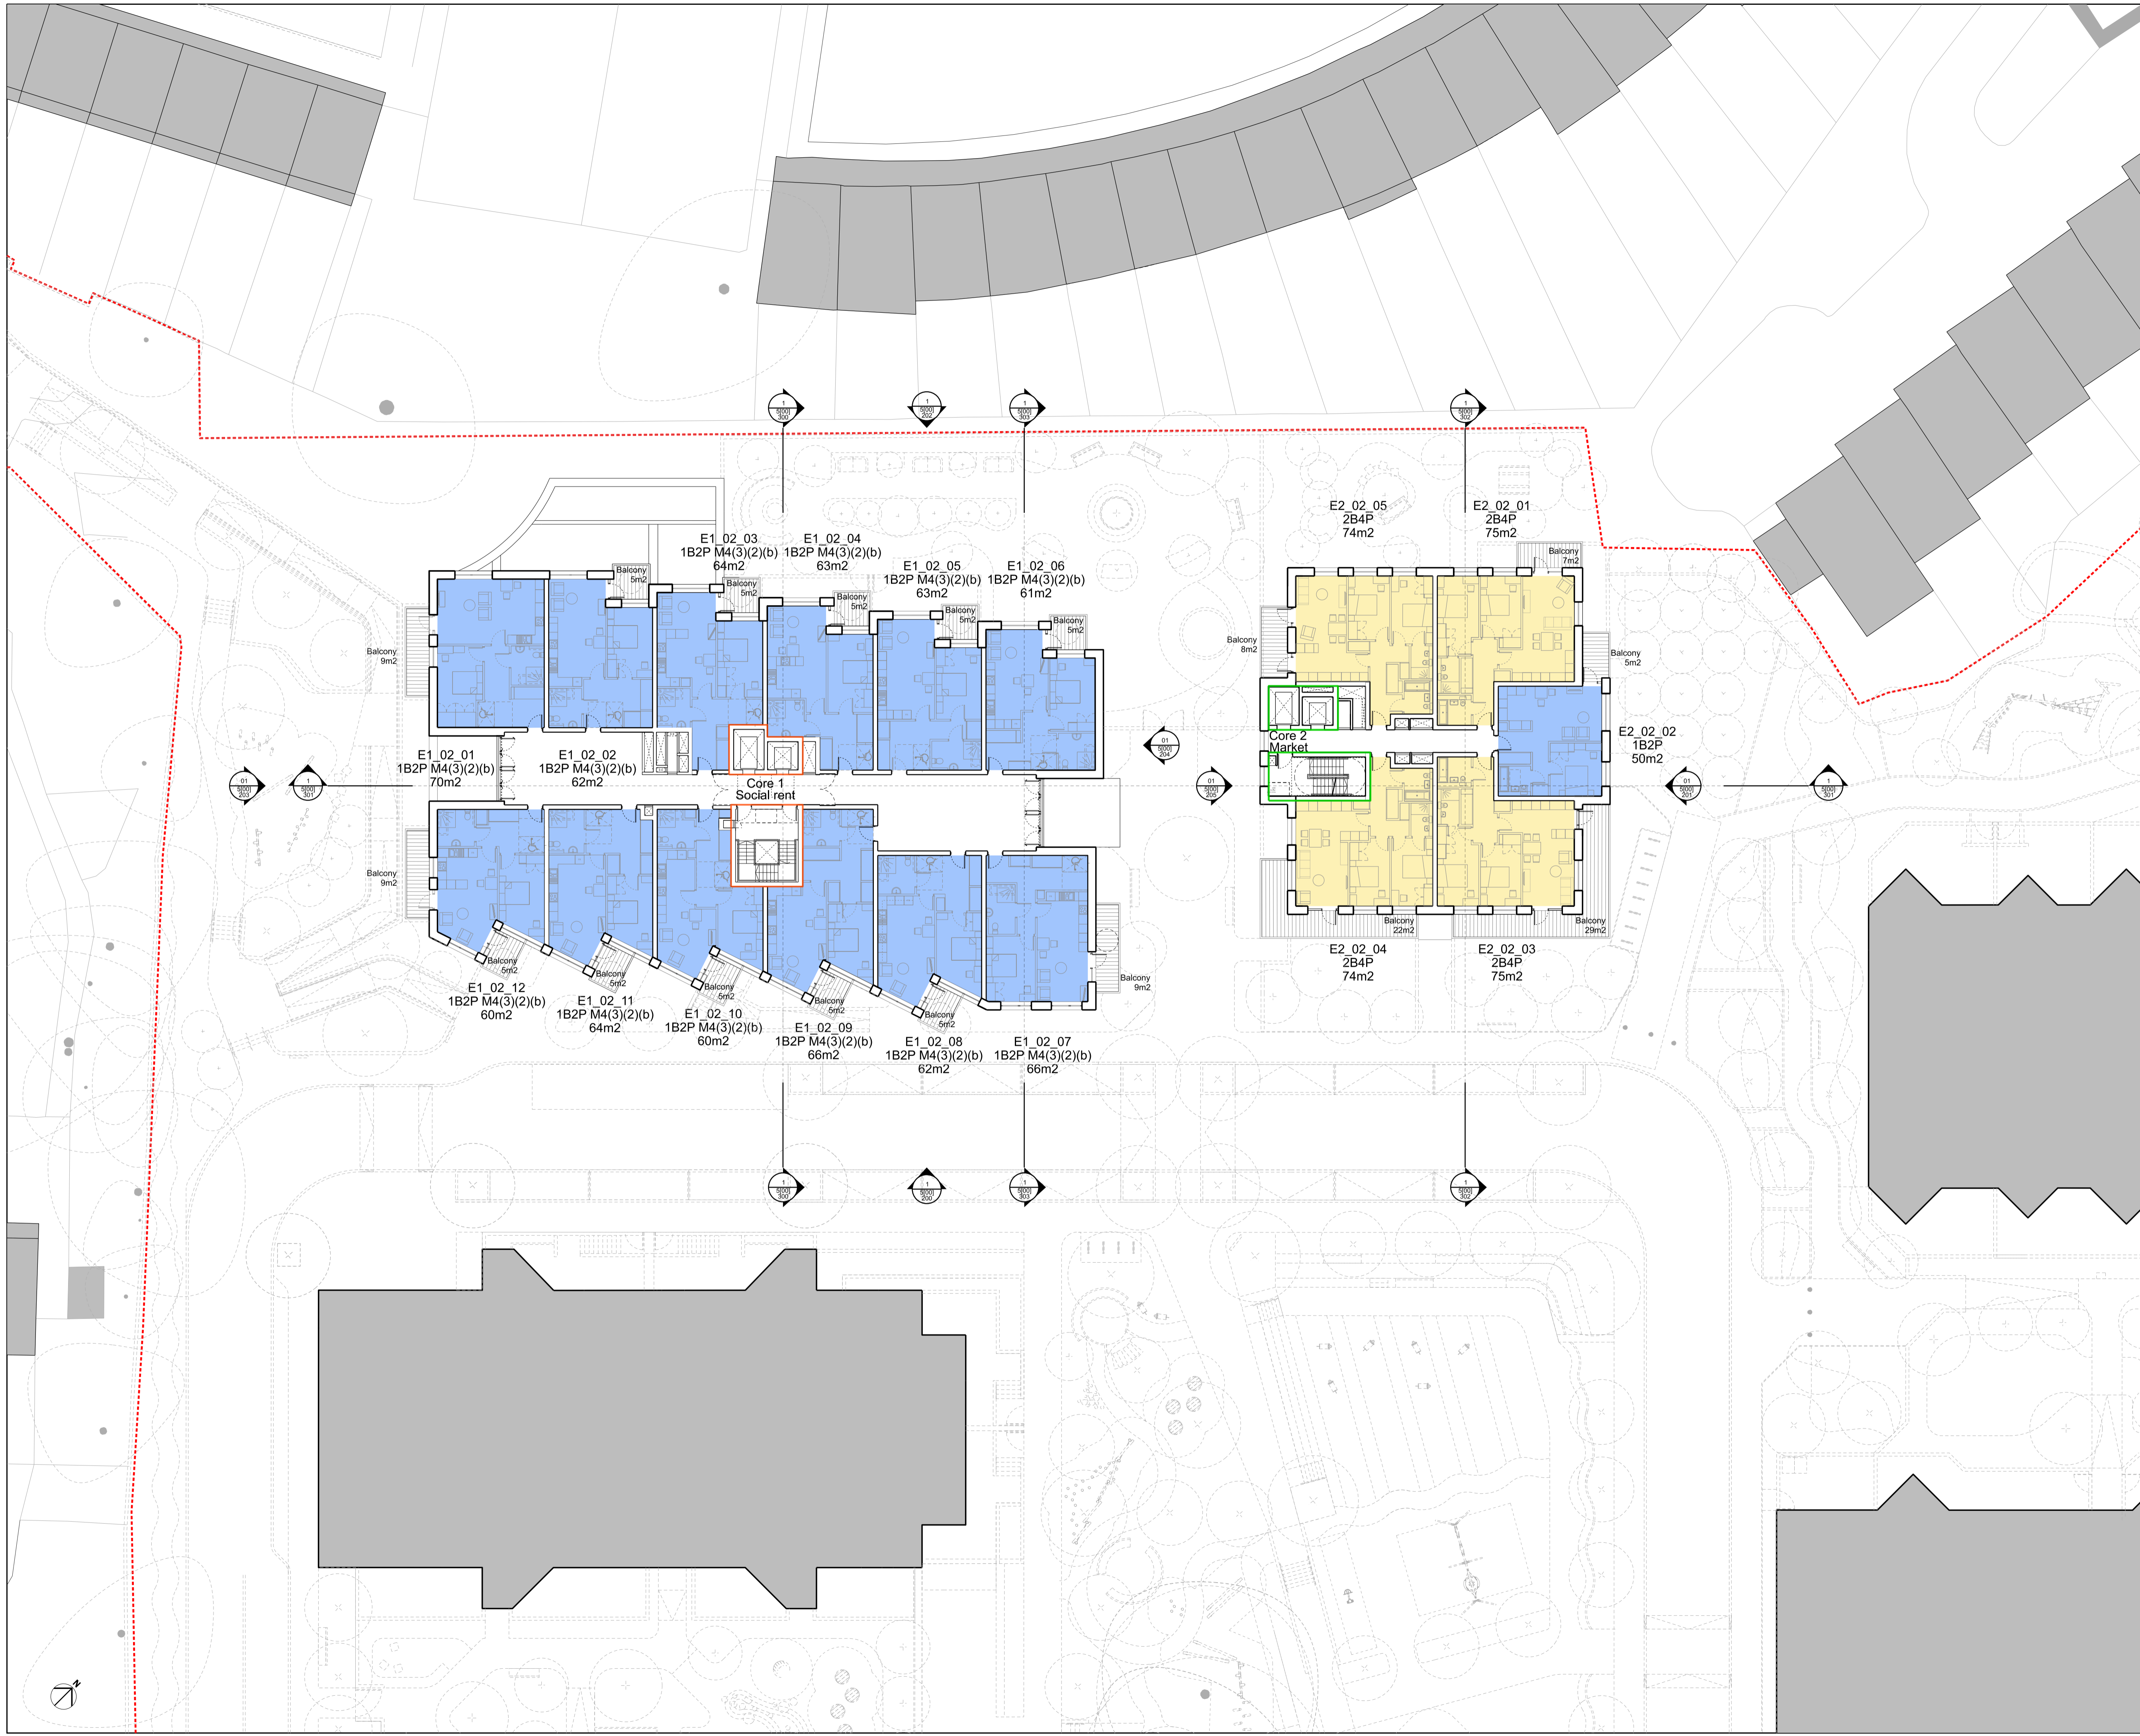

**KEY**

<span style="display:inline-block; width:10px; height:10px; background-color:blue; border:1px solid black;"></span> 1 BED	<span style="display:inline-block; width:10px; height:10px; background-color:yellow; border:1px solid black;"></span> CYCLE STORE
<span style="display:inline-block; width:10px; height:10px; background-color:orange; border:1px solid black;"></span> 2 BED	<span style="display:inline-block; width:10px; height:10px; background-color:lightblue; border:1px solid black;"></span> EXTRA-CARE
<span style="display:inline-block; width:10px; height:10px; background-color:lightorange; border:1px solid black;"></span> 3 BED	<span style="display:inline-block; width:10px; height:10px; background-color:lightpurple; border:1px solid black;"></span> RESIDENTS SHARED FACILITIES
<span style="display:inline-block; width:10px; height:10px; background-color:lightblue; border:1px solid black;"></span> 4 BED	<span style="display:inline-block; width:10px; height:10px; border:1px solid black;"></span> SOCIAL RENT
<span style="display:inline-block; width:10px; height:10px; background-color:purple; border:1px solid black;"></span> WOMENS BUILDING	<span style="display:inline-block; width:10px; height:10px; border:1px solid black;"></span> LONDON SHARED OWNERSHIP
<span style="display:inline-block; width:10px; height:10px; background-color:green; border:1px solid black;"></span> REFUSE STORE	<span style="display:inline-block; width:10px; height:10px; border:1px solid black;"></span> MARKET
<span style="display:inline-block; width:10px; height:10px; background-color:lightgreen; border:1px solid black;"></span> COMMERCIAL	<span style="display:inline-block; width:10px; height:10px; border:1px dashed black;"></span> SHARED BETWEEN MARKET AND LSO
<span style="display:inline-block; width:10px; height:10px; background-color:lightblue; border:1px solid black;"></span> PLANT	<span style="display:inline-block; width:10px; height:10px; border:1px dashed black;"></span> SITE BOUNDARY
<span style="display:inline-block; width:10px; height:10px; background-color:lightblue; border:1px solid black;"></span> BIODIVERSE ROOF	<span style="display:inline-block; width:10px; height:10px; border:1px solid black;"></span> AH ACCESS HATCH
	<span style="display:inline-block; width:10px; height:10px; border:1px solid black;"></span> SV SMOKE VENT
	<span style="display:inline-block; width:10px; height:10px; border:1px solid black;"></span> PV PHOTOVOLTAIC PANELS
	<span style="display:inline-block; width:10px; height:10px; border:1px solid black;"></span> AOV AUTOMATIC OPENING VENTS
	<span style="display:inline-block; width:10px; height:10px; border:1px solid black;"></span> DR DRY RISER INLET

0 1m 2m 5m 10m

LANDSCAPE AND PUBLIC REALM INDICATIVE. REFER TO LANDSCAPE ARCHITECT INFORMATION.

PO1	01/11/21	PLANNING
REV	DATE	



**NOTE**

When this drawing is issued in uncontrolled CAD format it will be accompanied by a PDF version and is issued to enable the recipient to prepare their own documents / models / drawings for which they are solely responsible. The recipient should report all drawing errors, omissions and discrepancies to the architect. All dimensions should be checked on site by the contractor and such dimensions shall be the contractor's responsibility.


Allford Hall Monaghan Morris Limited accepts no responsibility or liability for:-

- any use of this drawing by parties other than the party for whom it was prepared or for purposes other than those for which it was prepared
- any alterations or additions to or discrepancies arising out of changes to the background information on which the drawings are based that was current at the time of issue, and which occur to that information after it has been issued by AHMM
- any loss or degradation of the information held in this drawing resulting from the translation from the original file format to any other file format or from the recipients reading of it in any other programme or any version of the programme other than that which was used to prepare it
- the accuracy of survey information provided by others or for any costs, claims, proceedings and expenses arising out of reliance on such information
- any scaling from this drawing other than by the local planning authority solely for the purposes of the planning application to which it relates

**LOCATION**

**ALLFORD HALL MONAGHAN MORRIS**  
 ARCHITECTS Ltd  
 MORELANDS, 5-23 OLD STREET LONDON EC1V 9HL  
 TEL 020 7251 5261 FAX 020 7251 5123 WEB WWW.AHMM.CO.UK

PROJECT HOLLOWAY					
drawing title / location					
PLOT E					
PROPOSED SECOND FLOOR					
drawn by	checked	scale	status		
MP	LL	1:200@A1; 1:400@A3	PLANNING		
project	zone	source	classification	drawing no.	revision
17105	5	-	[00] P102	P01	

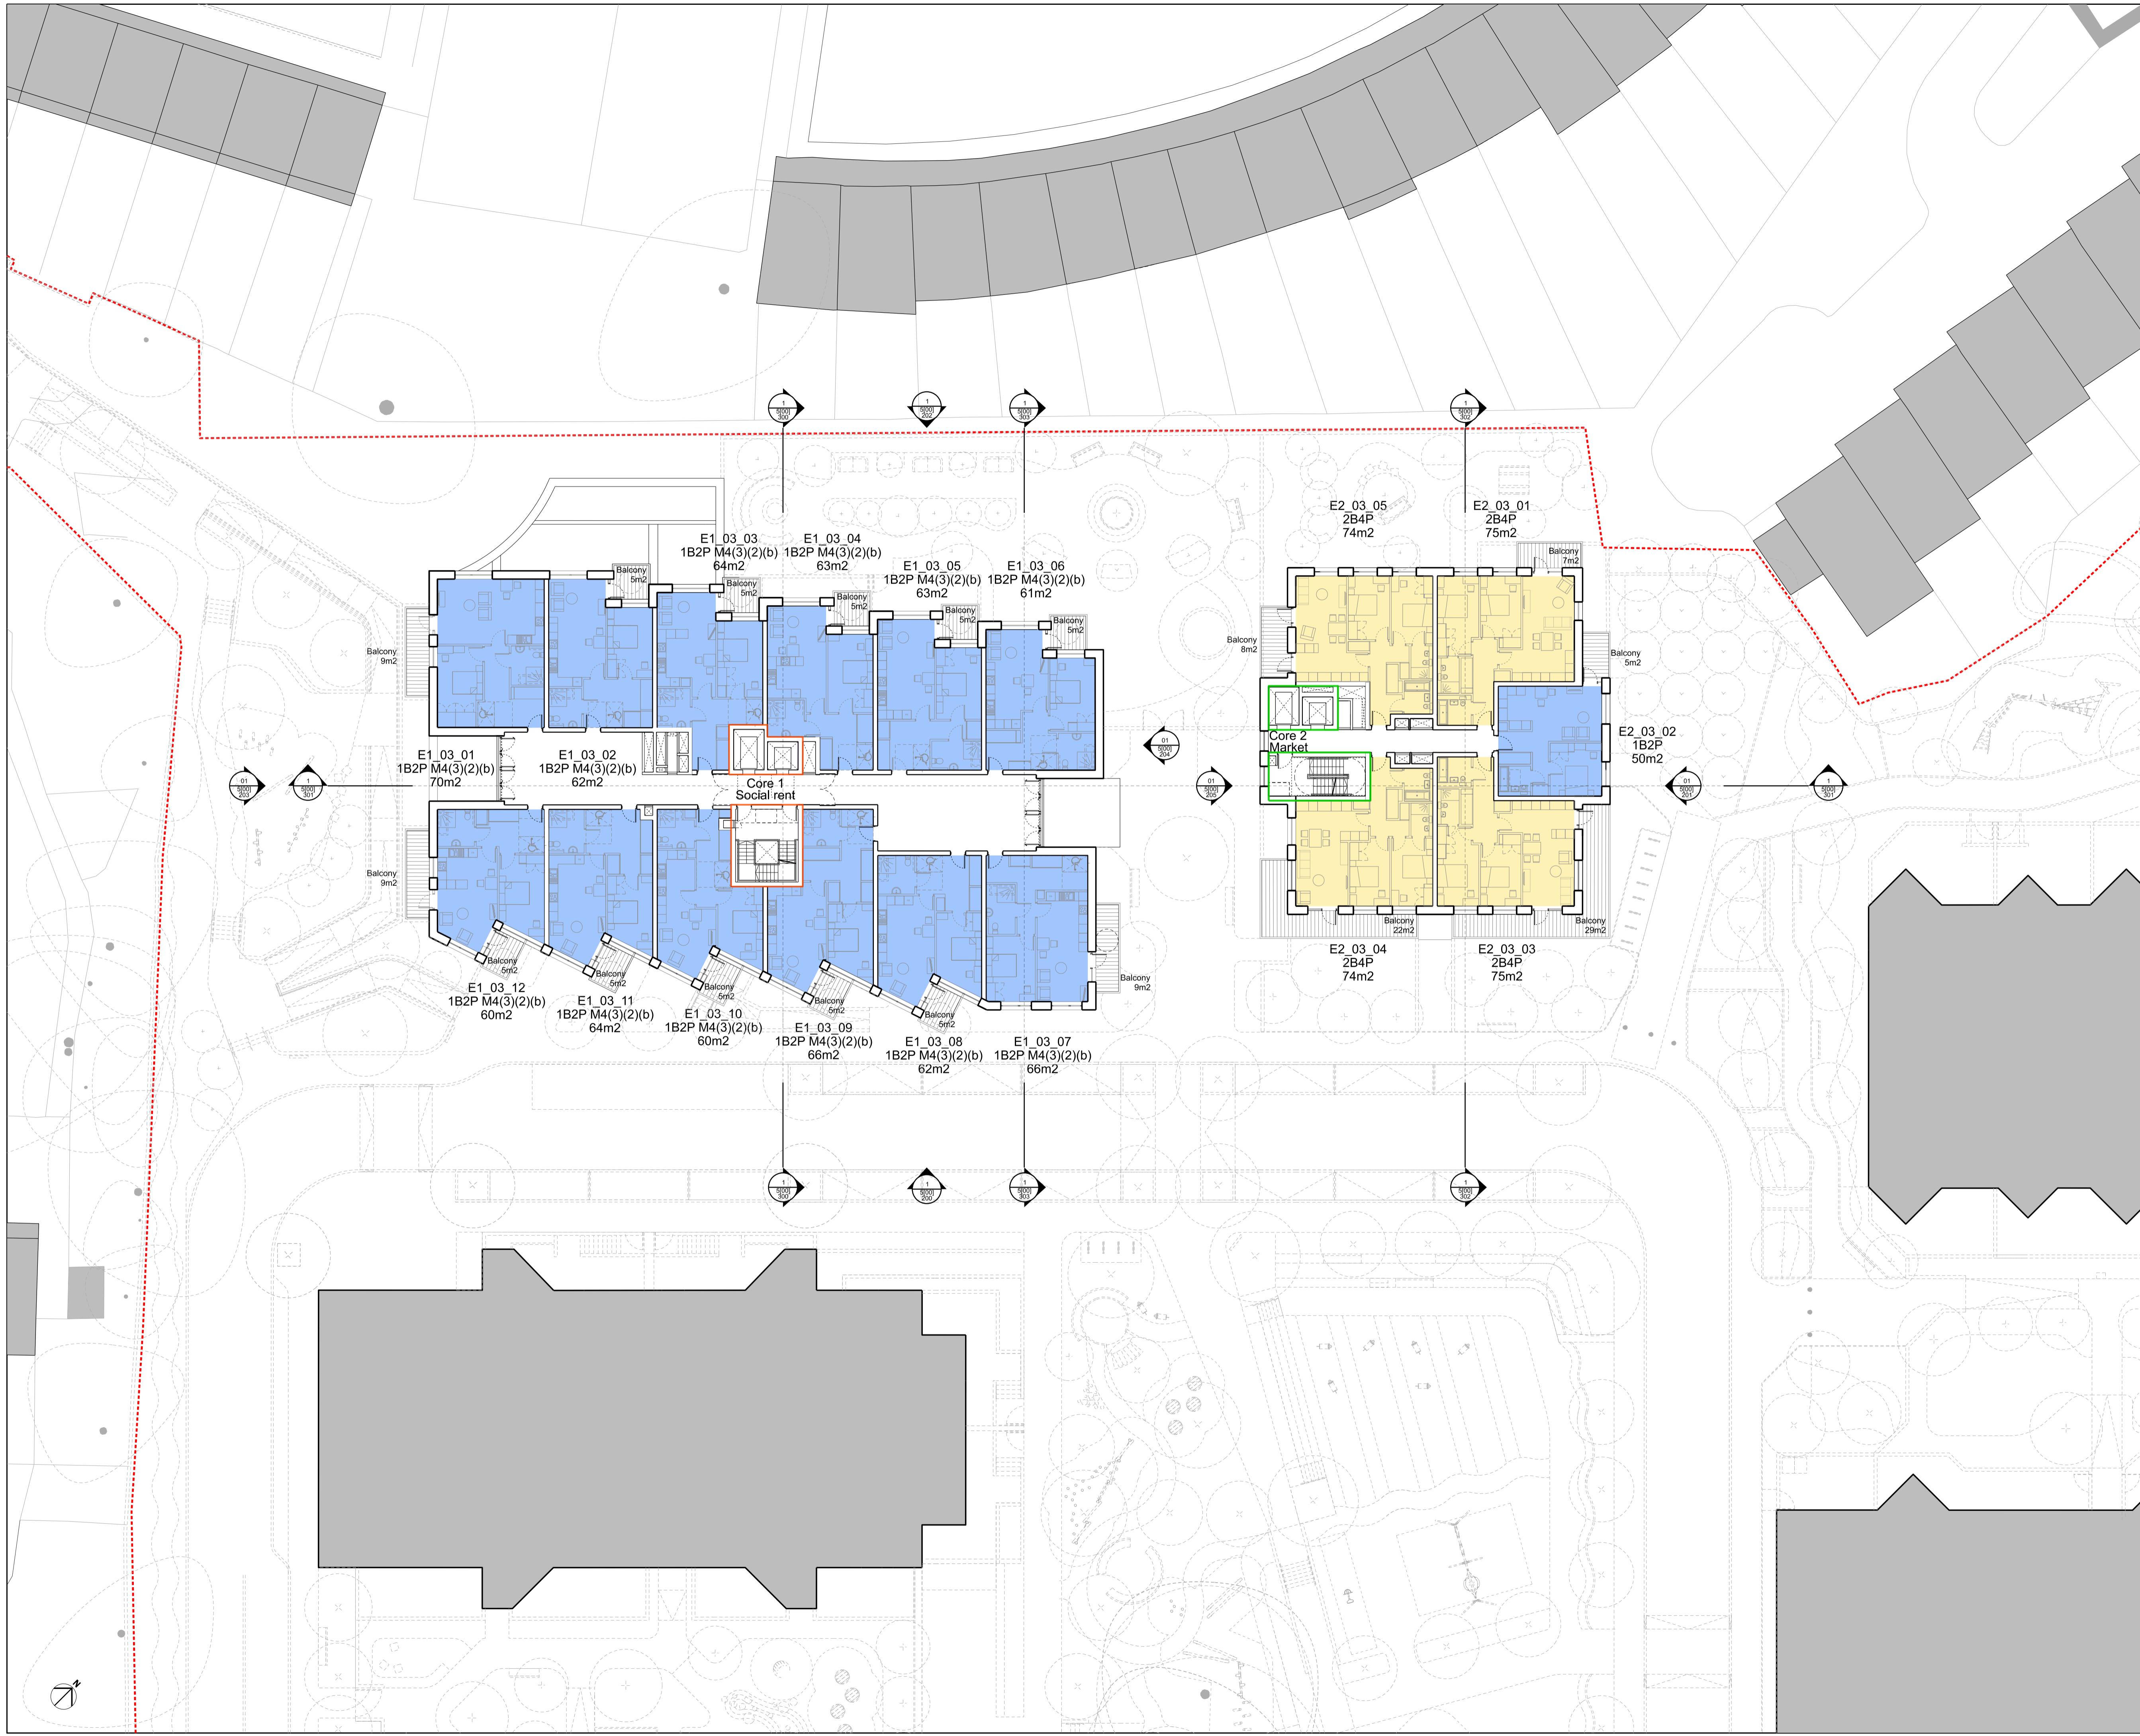


**KEY**

<span style="display:inline-block; width:10px; height:10px; background-color:blue; border:1px solid black;"></span> 1 BED	<span style="display:inline-block; width:10px; height:10px; background-color:yellow; border:1px solid black;"></span> CYCLE STORE
<span style="display:inline-block; width:10px; height:10px; background-color:orange; border:1px solid black;"></span> 2 BED	<span style="display:inline-block; width:10px; height:10px; background-color:lightblue; border:1px solid black;"></span> EXTRA-CARE
<span style="display:inline-block; width:10px; height:10px; background-color:lightpurple; border:1px solid black;"></span> 3 BED	<span style="display:inline-block; width:10px; height:10px; background-color:lightgreen; border:1px solid black;"></span> RESIDENTS SHARED FACILITIES
<span style="display:inline-block; width:10px; height:10px; background-color:lightblue; border:1px solid black;"></span> 4 BED	<span style="display:inline-block; width:10px; height:10px; border:1px solid black;"></span> SOCIAL RENT
<span style="display:inline-block; width:10px; height:10px; background-color:purple; border:1px solid black;"></span> WOMENS BUILDING	<span style="display:inline-block; width:10px; height:10px; border:1px solid black;"></span> LONDON SHARED OWNERSHIP
<span style="display:inline-block; width:10px; height:10px; background-color:green; border:1px solid black;"></span> REFUSE STORE	<span style="display:inline-block; width:10px; height:10px; border:1px solid black;"></span> MARKET
<span style="display:inline-block; width:10px; height:10px; background-color:orange; border:1px solid black;"></span> COMMERCIAL	<span style="display:inline-block; width:10px; height:10px; border:1px dashed black;"></span> SHARED BETWEEN MARKET AND LSO
<span style="display:inline-block; width:10px; height:10px; background-color:lightblue; border:1px solid black;"></span> PLANT	<span style="display:inline-block; width:10px; height:10px; border:1px dashed black;"></span> SITE BOUNDARY
<span style="display:inline-block; width:10px; height:10px; background-color:lightblue; border:1px solid black;"></span> BIODIVERSE ROOF	<span style="display:inline-block; width:10px; height:10px; border:1px solid black;"></span> AH ACCESS HATCH
	<span style="display:inline-block; width:10px; height:10px; border:1px solid black;"></span> SV SMOKE VENT
	<span style="display:inline-block; width:10px; height:10px; border:1px solid black;"></span> PV PHOTOVOLTAIC PANELS
	<span style="display:inline-block; width:10px; height:10px; border:1px solid black;"></span> AOV AUTOMATIC OPENING VENTS
	<span style="display:inline-block; width:10px; height:10px; border:1px solid black;"></span> DR DRY RISER INLET

0 1m 2m 5m 10m

LANDSCAPE AND PUBLIC REALM INDICATIVE. REFER TO LANDSCAPE ARCHITECT INFORMATION.

PO1	01/11/21	PLANNING
REV	DATE	

 

**NOTE**

When this drawing is issued in uncontrolled CAD format it will be accompanied by a PDF version and is issued to enable the recipient to prepare their own documents / models / drawings for which they are solely responsible. The recipient should report all drawing errors, omissions and discrepancies to the architect. All dimensions should be checked on site by the contractor and such dimensions shall be the contractor's responsibility.


Allford Hall Monaghan Morris Limited accepts no responsibility or liability for:-

- any use of this drawing by parties other than the party for whom it was prepared or for purposes other than those for which it was prepared
- any alterations or additions to or discrepancies arising out of changes to the background information on which the drawings are based that was current at the time of issue, and which occur to that information after it has been issued by AHMM
- any loss or degradation of the information held in this drawing resulting from the translation from the original file format to any other file format or from the recipients reading of it in any other programme or any version of the programme other than that which was used to prepare it
- the accuracy of survey information provided by others or for any costs, claims, proceedings and expenses arising out of reliance on such information
- any scaling from this drawing other than by the local planning authority solely for the purposes of the planning application to which it relates

**LOCATION**

**ALLFORD HALL MONAGHAN MORRIS**  
 ARCHITECTS Ltd  
 MORELANDS, 5-23 OLD STREET LONDON EC1V 9HL  
 TEL 020 7251 5261 FAX 020 7251 5123 WEB WWW.AHMM.CO.UK

PROJECT HOLLOWAY			
drawing title / location			
PLOT E			
PROPOSED THIRD FLOOR			
drawn by	checked	scale	status
MP	LL	1:200@A1; 1:400@A3	PLANNING
project	zone	source	classification drawing no. revision
17105	5	-	[00] P103 P01

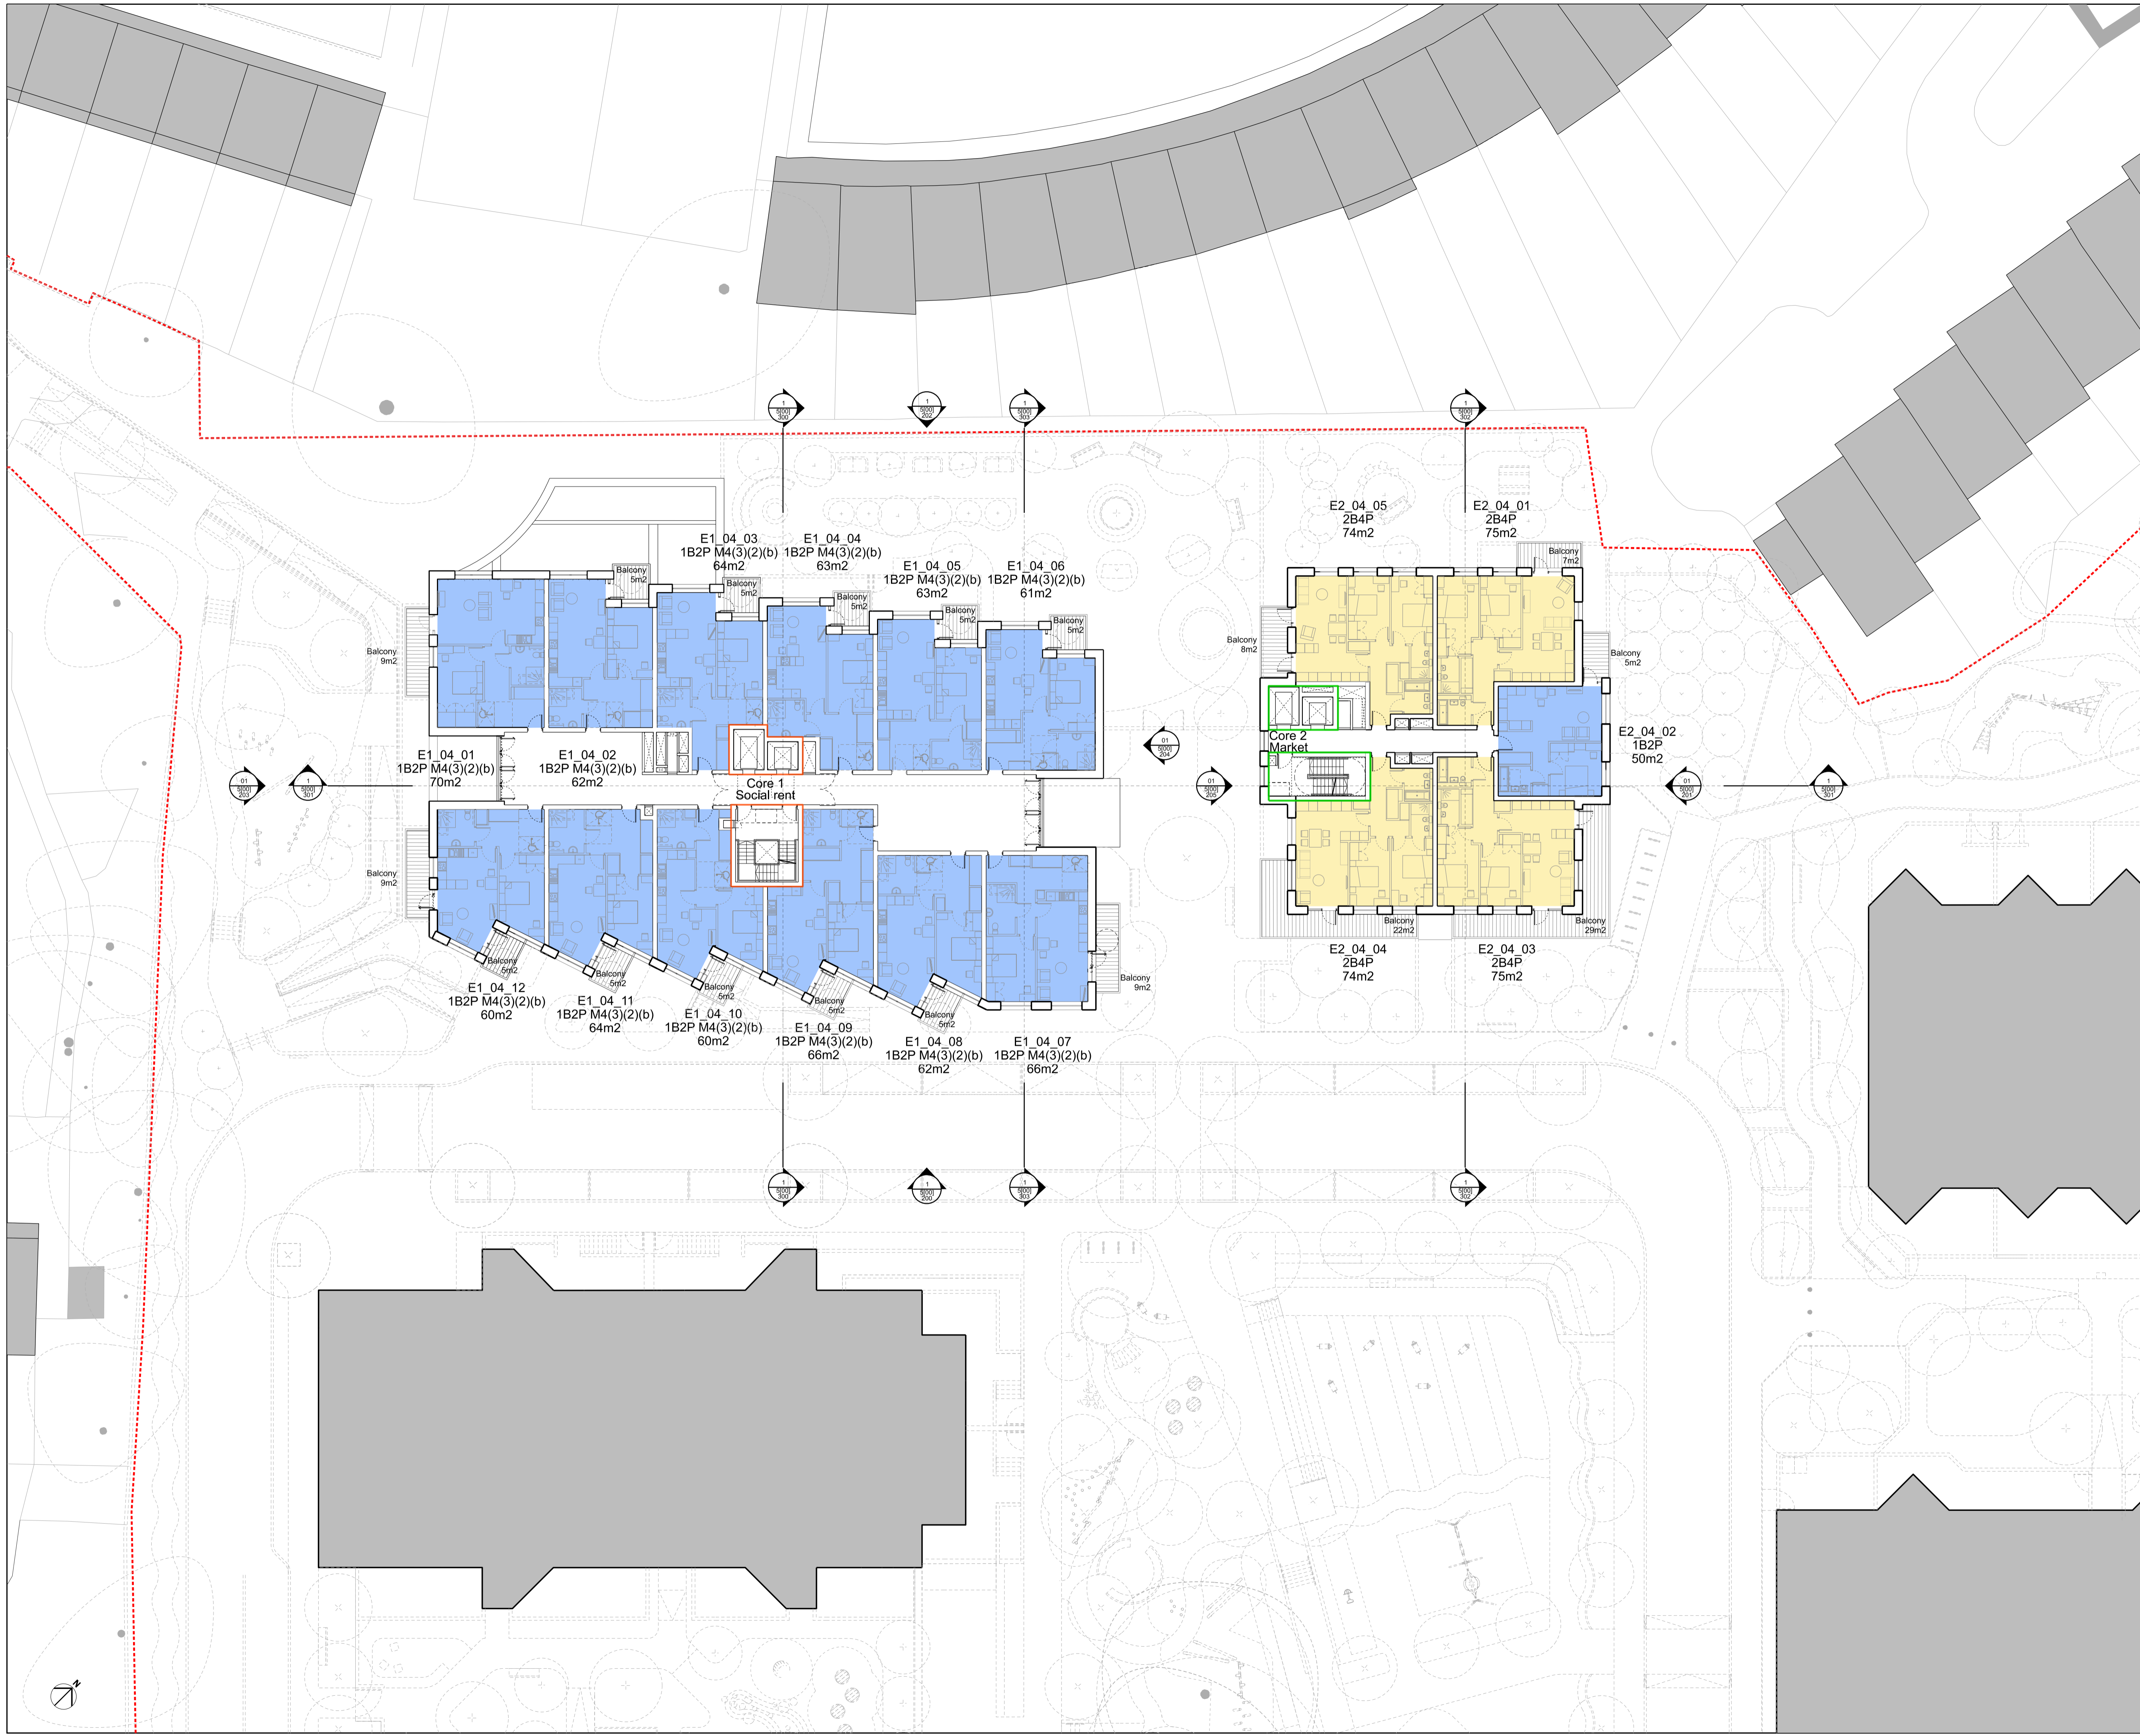

**KEY**

1 BED	CYCLE STORE
2 BED	EXTRA-CARE
3 BED	RESIDENTS SHARED FACILITIES
4 BED	SOCIAL RENT
WOMENS BUILDING	LONDON SHARED OWNERSHIP
REFUSE STORE	MARKET
COMMERCIAL	SHARED BETWEEN MARKET AND LSO
PLANT	SITE BOUNDARY
BIODIVERSE ROOF	AH ACCESS HATCH
	SV SMOKE VENT
	PV PHOTOVOLTAIC PANELS
	AOV AUTOMATIC OPENING VENTS
	DR DRY RISER INLET


0 1m 2m 5m 10m

LANDSCAPE AND PUBLIC REALM INDICATIVE. REFER TO LANDSCAPE ARCHITECT INFORMATION.

PO1	11/01/21	PLANNING
REV	DATE	


**NOTE**  
 When this drawing is issued in uncontrolled CAD format it will be accompanied by a PDF version and is issued to enable the recipient to prepare their own documents / models / drawings for which they are solely responsible. The recipient should report all drawing errors, omissions and discrepancies to the architect. All dimensions should be checked on site by the contractor and such dimensions shall be the contractor's responsibility.

Allford Hall Monaghan Morris Limited accepts no responsibility or liability for:-  
 - any use of this drawing by parties other than the party for whom it was prepared or for purposes other than those for which it was prepared  
 - any alterations or additions to or discrepancies arising out of changes to the background information on which the drawings are based that was current at the time of issue, and which occur to that information after it has been issued by AHMM  
 - any loss or degradation of the information held in this drawing resulting from the translation from the original file format to any other file format or from the recipients reading of it in any other programme or any version of the programme other than that which was used to prepare it  
 - the accuracy of survey information provided by others or for any costs, claims, proceedings and expenses arising out of reliance on such information  
 - any scaling from this drawing other than by the local planning authority solely for the purposes of the planning application to which it relates

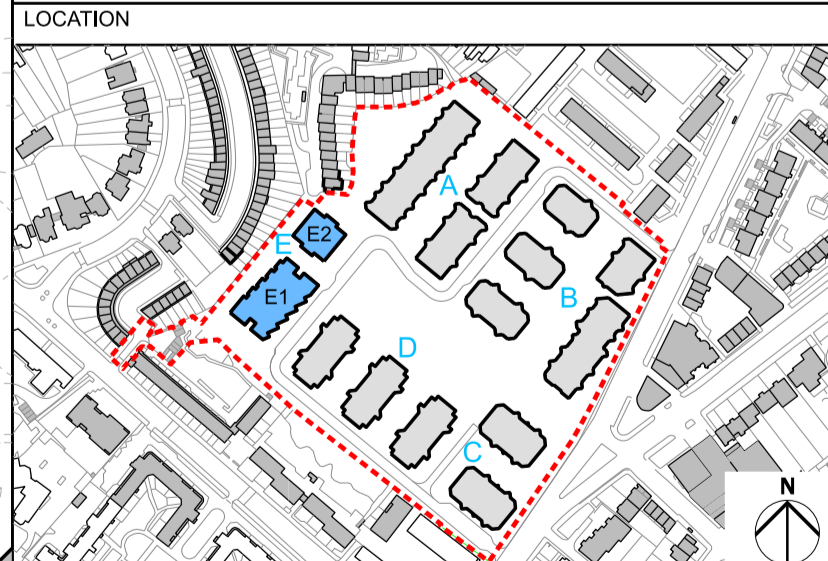

**ALLFORD HALL MONAGHAN MORRIS**  
 ARCHITECTS Ltd  
 MORELANDS, 5-23 OLD STREET LONDON EC1V 9HL  
 TEL 020 7251 5261 FAX 020 7251 5123 WEB WWW.AHMM.CO.UK

job title		PROJECT HOLLOWAY	
drawing title / location		PLOT E PROPOSED FOURTH FLOOR	
drawn by	checked	scale	status
MP	LL	1:200@A1; 1:400@A3	PLANNING
project	zone	source	classification drawing no. revision
17105	5	-	[00] P104 P01

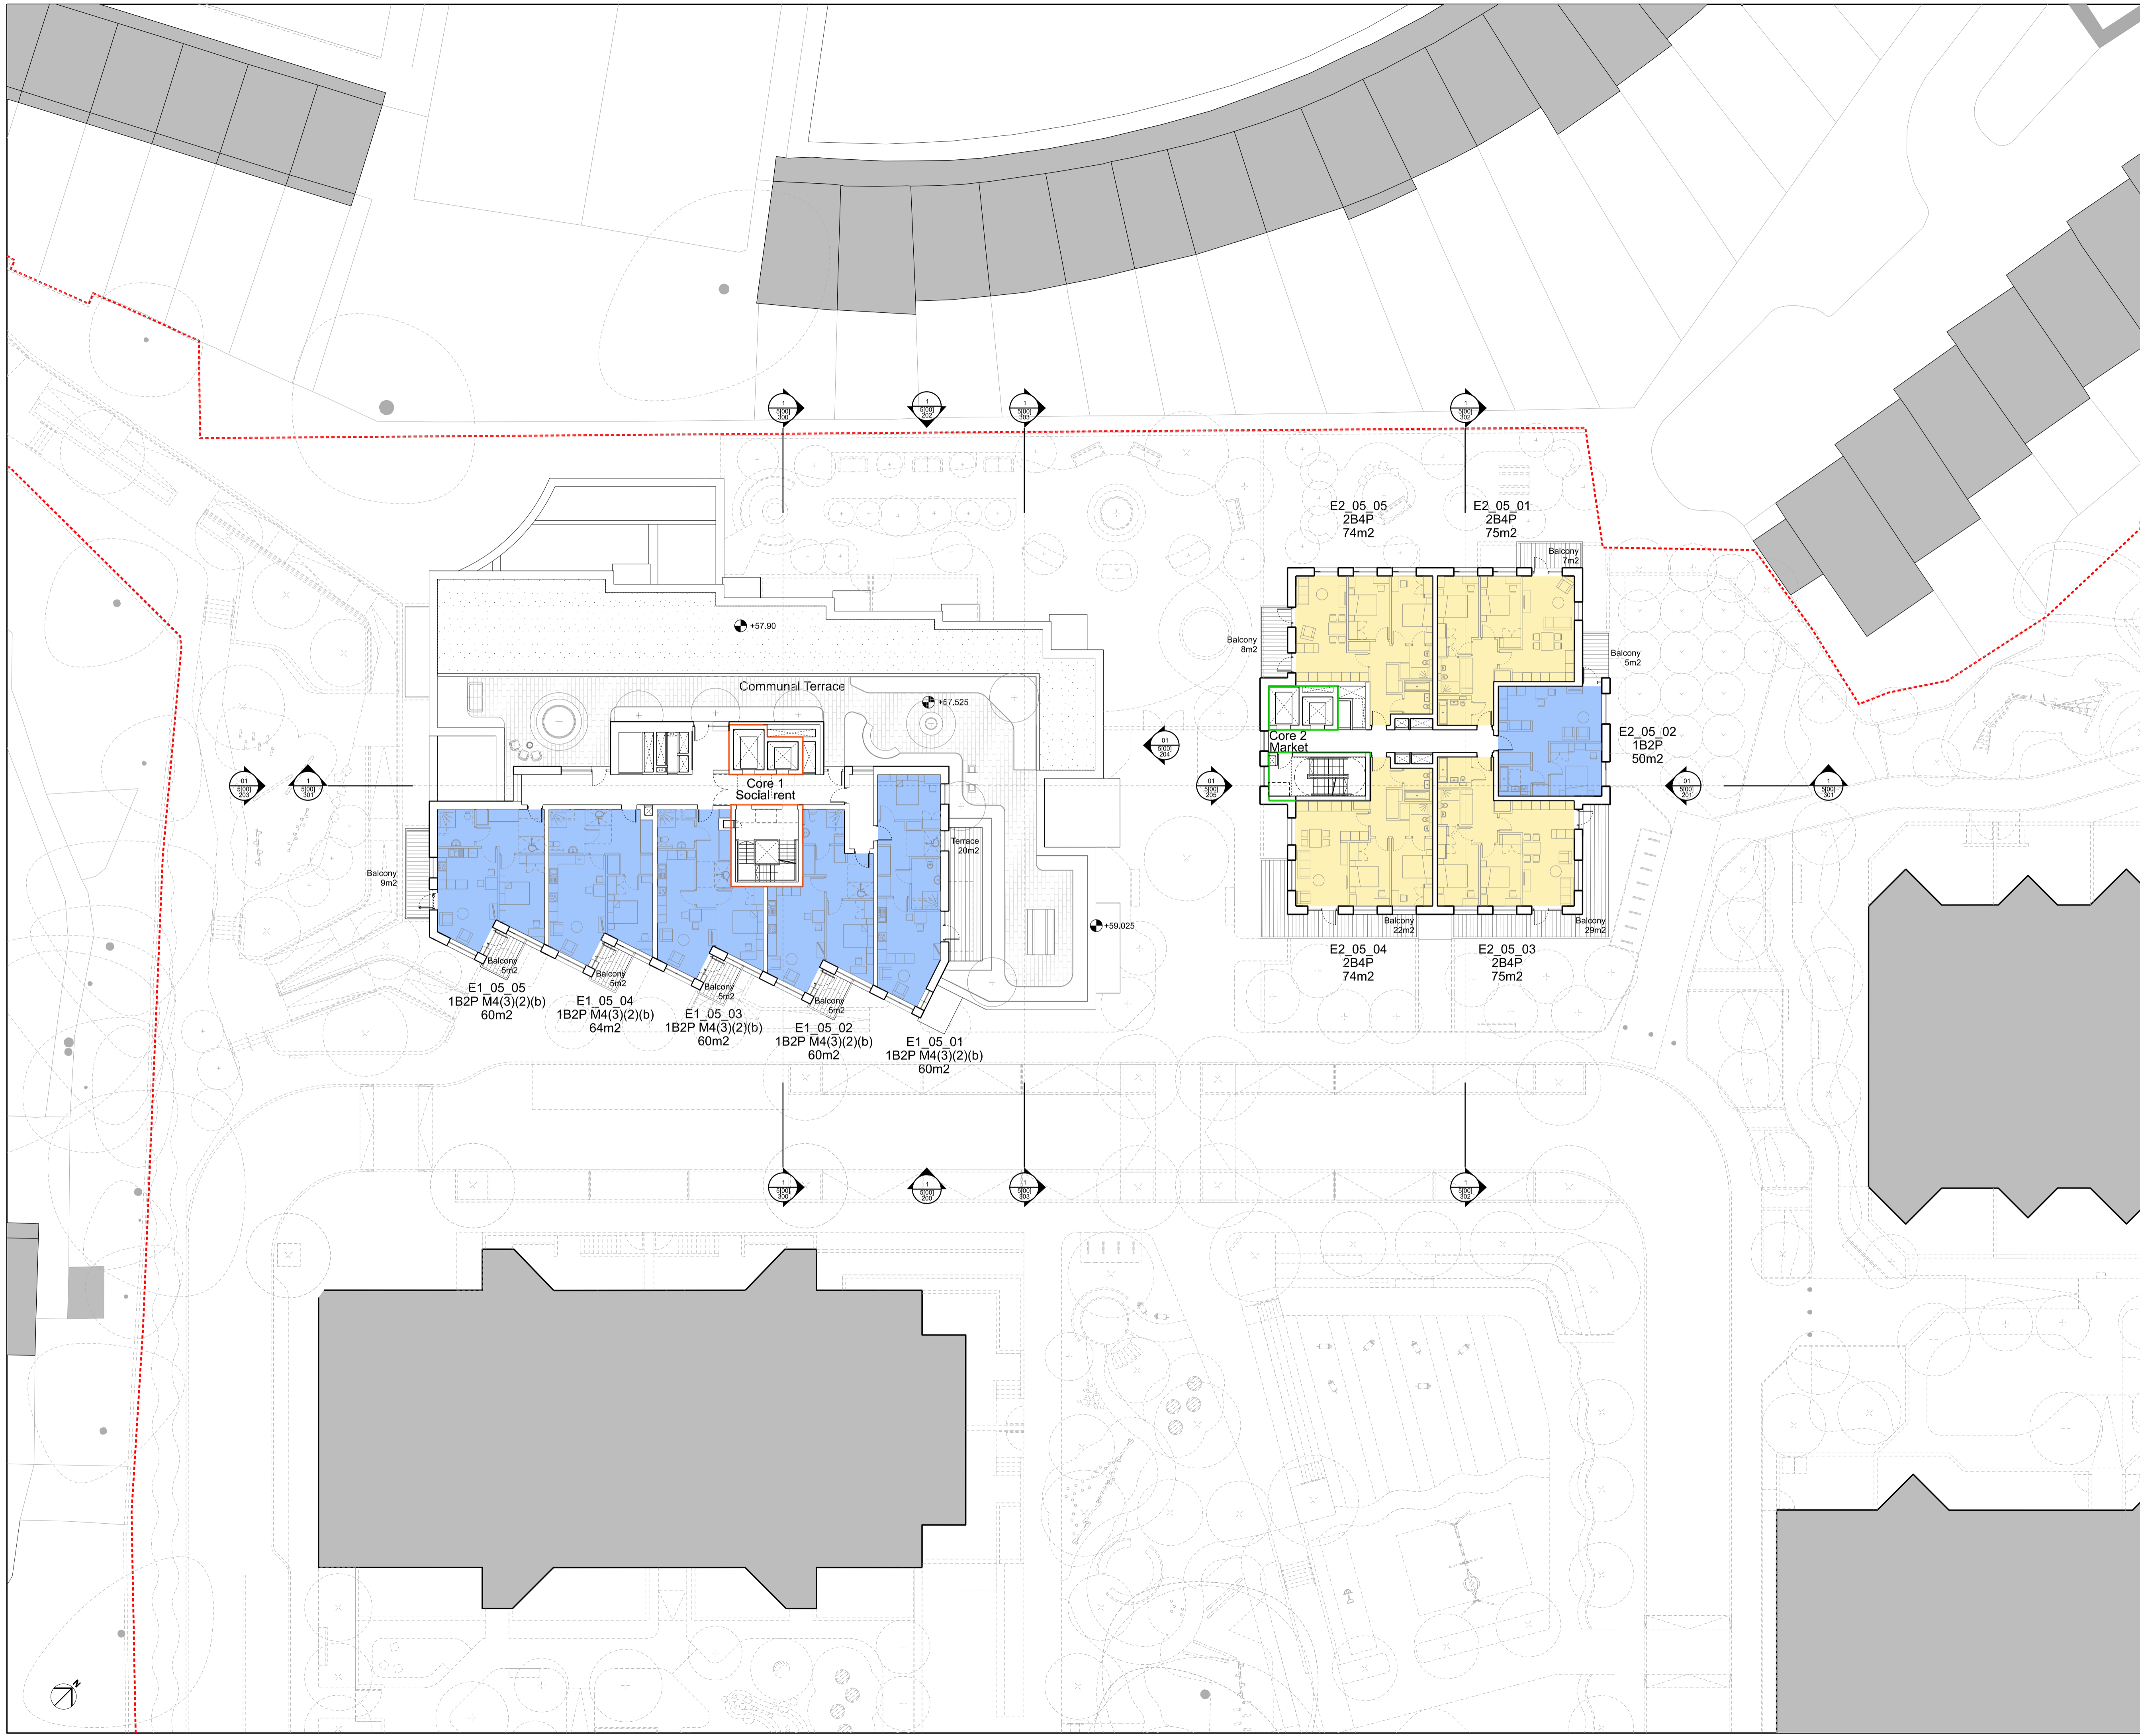

**KEY**

<span style="display:inline-block; width:10px; height:10px; background-color:blue; border:1px solid black;"></span> 1 BED	<span style="display:inline-block; width:10px; height:10px; background-color:yellow; border:1px solid black;"></span> CYCLE STORE
<span style="display:inline-block; width:10px; height:10px; background-color:orange; border:1px solid black;"></span> 2 BED	<span style="display:inline-block; width:10px; height:10px; background-color:lightblue; border:1px solid black;"></span> EXTRA-CARE
<span style="display:inline-block; width:10px; height:10px; background-color:lightpurple; border:1px solid black;"></span> 3 BED	<span style="display:inline-block; width:10px; height:10px; background-color:lightgreen; border:1px solid black;"></span> RESIDENTS SHARED FACILITIES
<span style="display:inline-block; width:10px; height:10px; background-color:lightblue; border:1px solid black;"></span> 4 BED	<span style="display:inline-block; width:10px; height:10px; border:1px solid red;"></span> SOCIAL RENT
<span style="display:inline-block; width:10px; height:10px; background-color:purple; border:1px solid black;"></span> WOMENS BUILDING	<span style="display:inline-block; width:10px; height:10px; border:1px solid blue;"></span> LONDON SHARED OWNERSHIP
<span style="display:inline-block; width:10px; height:10px; background-color:green; border:1px solid black;"></span> REFUSE STORE	<span style="display:inline-block; width:10px; height:10px; border:1px solid cyan;"></span> MARKET
<span style="display:inline-block; width:10px; height:10px; background-color:lightblue; border:1px solid black;"></span> COMMERCIAL	<span style="display:inline-block; width:10px; height:10px; border:1px dashed red;"></span> SHARED BETWEEN MARKET AND LSO
<span style="display:inline-block; width:10px; height:10px; background-color:orange; border:1px solid black;"></span> PLANT	<span style="display:inline-block; width:10px; height:10px; border:1px dashed black;"></span> SITE BOUNDARY
<span style="display:inline-block; width:10px; height:10px; background-color:lightgrey; border:1px solid black;"></span> BIODIVERSE ROOF	<span style="display:inline-block; width:10px; height:10px; border:1px solid black; border-style:dotted;"></span> ACCESS HATCH
	<span style="display:inline-block; width:10px; height:10px; border:1px solid black; border-style:dotted;"></span> SMOKE VENT
	<span style="display:inline-block; width:10px; height:10px; border:1px solid black; border-style:dotted;"></span> PHOTOVOLTAIC PANELS
	<span style="display:inline-block; width:10px; height:10px; border:1px solid black; border-style:dotted;"></span> AUTOMATIC OPENING VENTS
	<span style="display:inline-block; width:10px; height:10px; border:1px solid black; border-style:dotted;"></span> DRY RISER INLET

0 1m 2m 5m 10m


LANDSCAPE AND PUBLIC REALM INDICATIVE. REFER TO LANDSCAPE ARCHITECT INFORMATION.

PO1	01/11/21	PLANNING
REV	DATE	

**NOTE**

When this drawing is issued in uncontrolled CAD format it will be accompanied by a PDF version and is issued to enable the recipient to prepare their own documents / models / drawings for which they are solely responsible. The recipient should report all drawing errors, omissions and discrepancies to the architect. All dimensions should be checked on site by the contractor and such dimensions shall be the contractor's responsibility.

Allford Hall Monaghan Morris Limited accepts no responsibility or liability for:-  
 - any use of this drawing by parties other than the party for whom it was prepared or for purposes other than those for which it was prepared  
 - any alterations or additions to or discrepancies arising out of changes to the background information on which the drawings are based that was current at the time of issue, and which occur to that information after it has been issued by AHMM  
 - any loss or degradation of the information held in this drawing resulting from the translation from the original file format to any other file format or from the recipient's reading of it in any other programme or any version of the programme other than that which was used to prepare it  
 - the accuracy of survey information provided by others or for any costs, claims, proceedings and expenses arising out of reliance on such information  
 - any scaling from this drawing other than by the local planning authority solely for the purposes of the planning application to which it relates

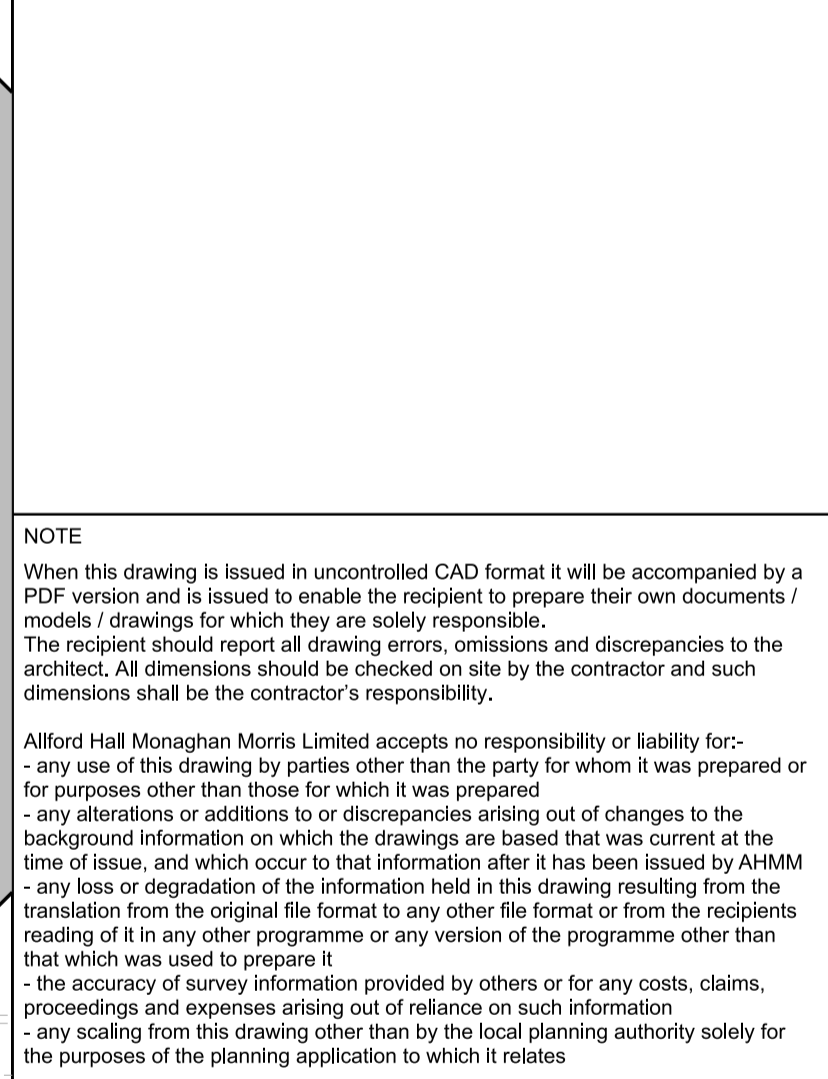


**ALLFORD HALL MONAGHAN MORRIS**  
 ARCHITECTS Ltd  
 MORELANDS, 5-23 OLD STREET LONDON EC1V 9HL  
 TEL 020 7251 5261 FAX 020 7251 5123 WEB WWW.AHMM.CO.UK

job title  
**PROJECT HOLLOWAY**

drawing title / location  
**PLOT E  
 PROPOSED FIFTH FLOOR**

drawn by	checked	scale	status
MP	LL	1:200@A1; 1:400@A3	PLANNING
project	zone	source	classification
17105	5	-	[00] P105 P01

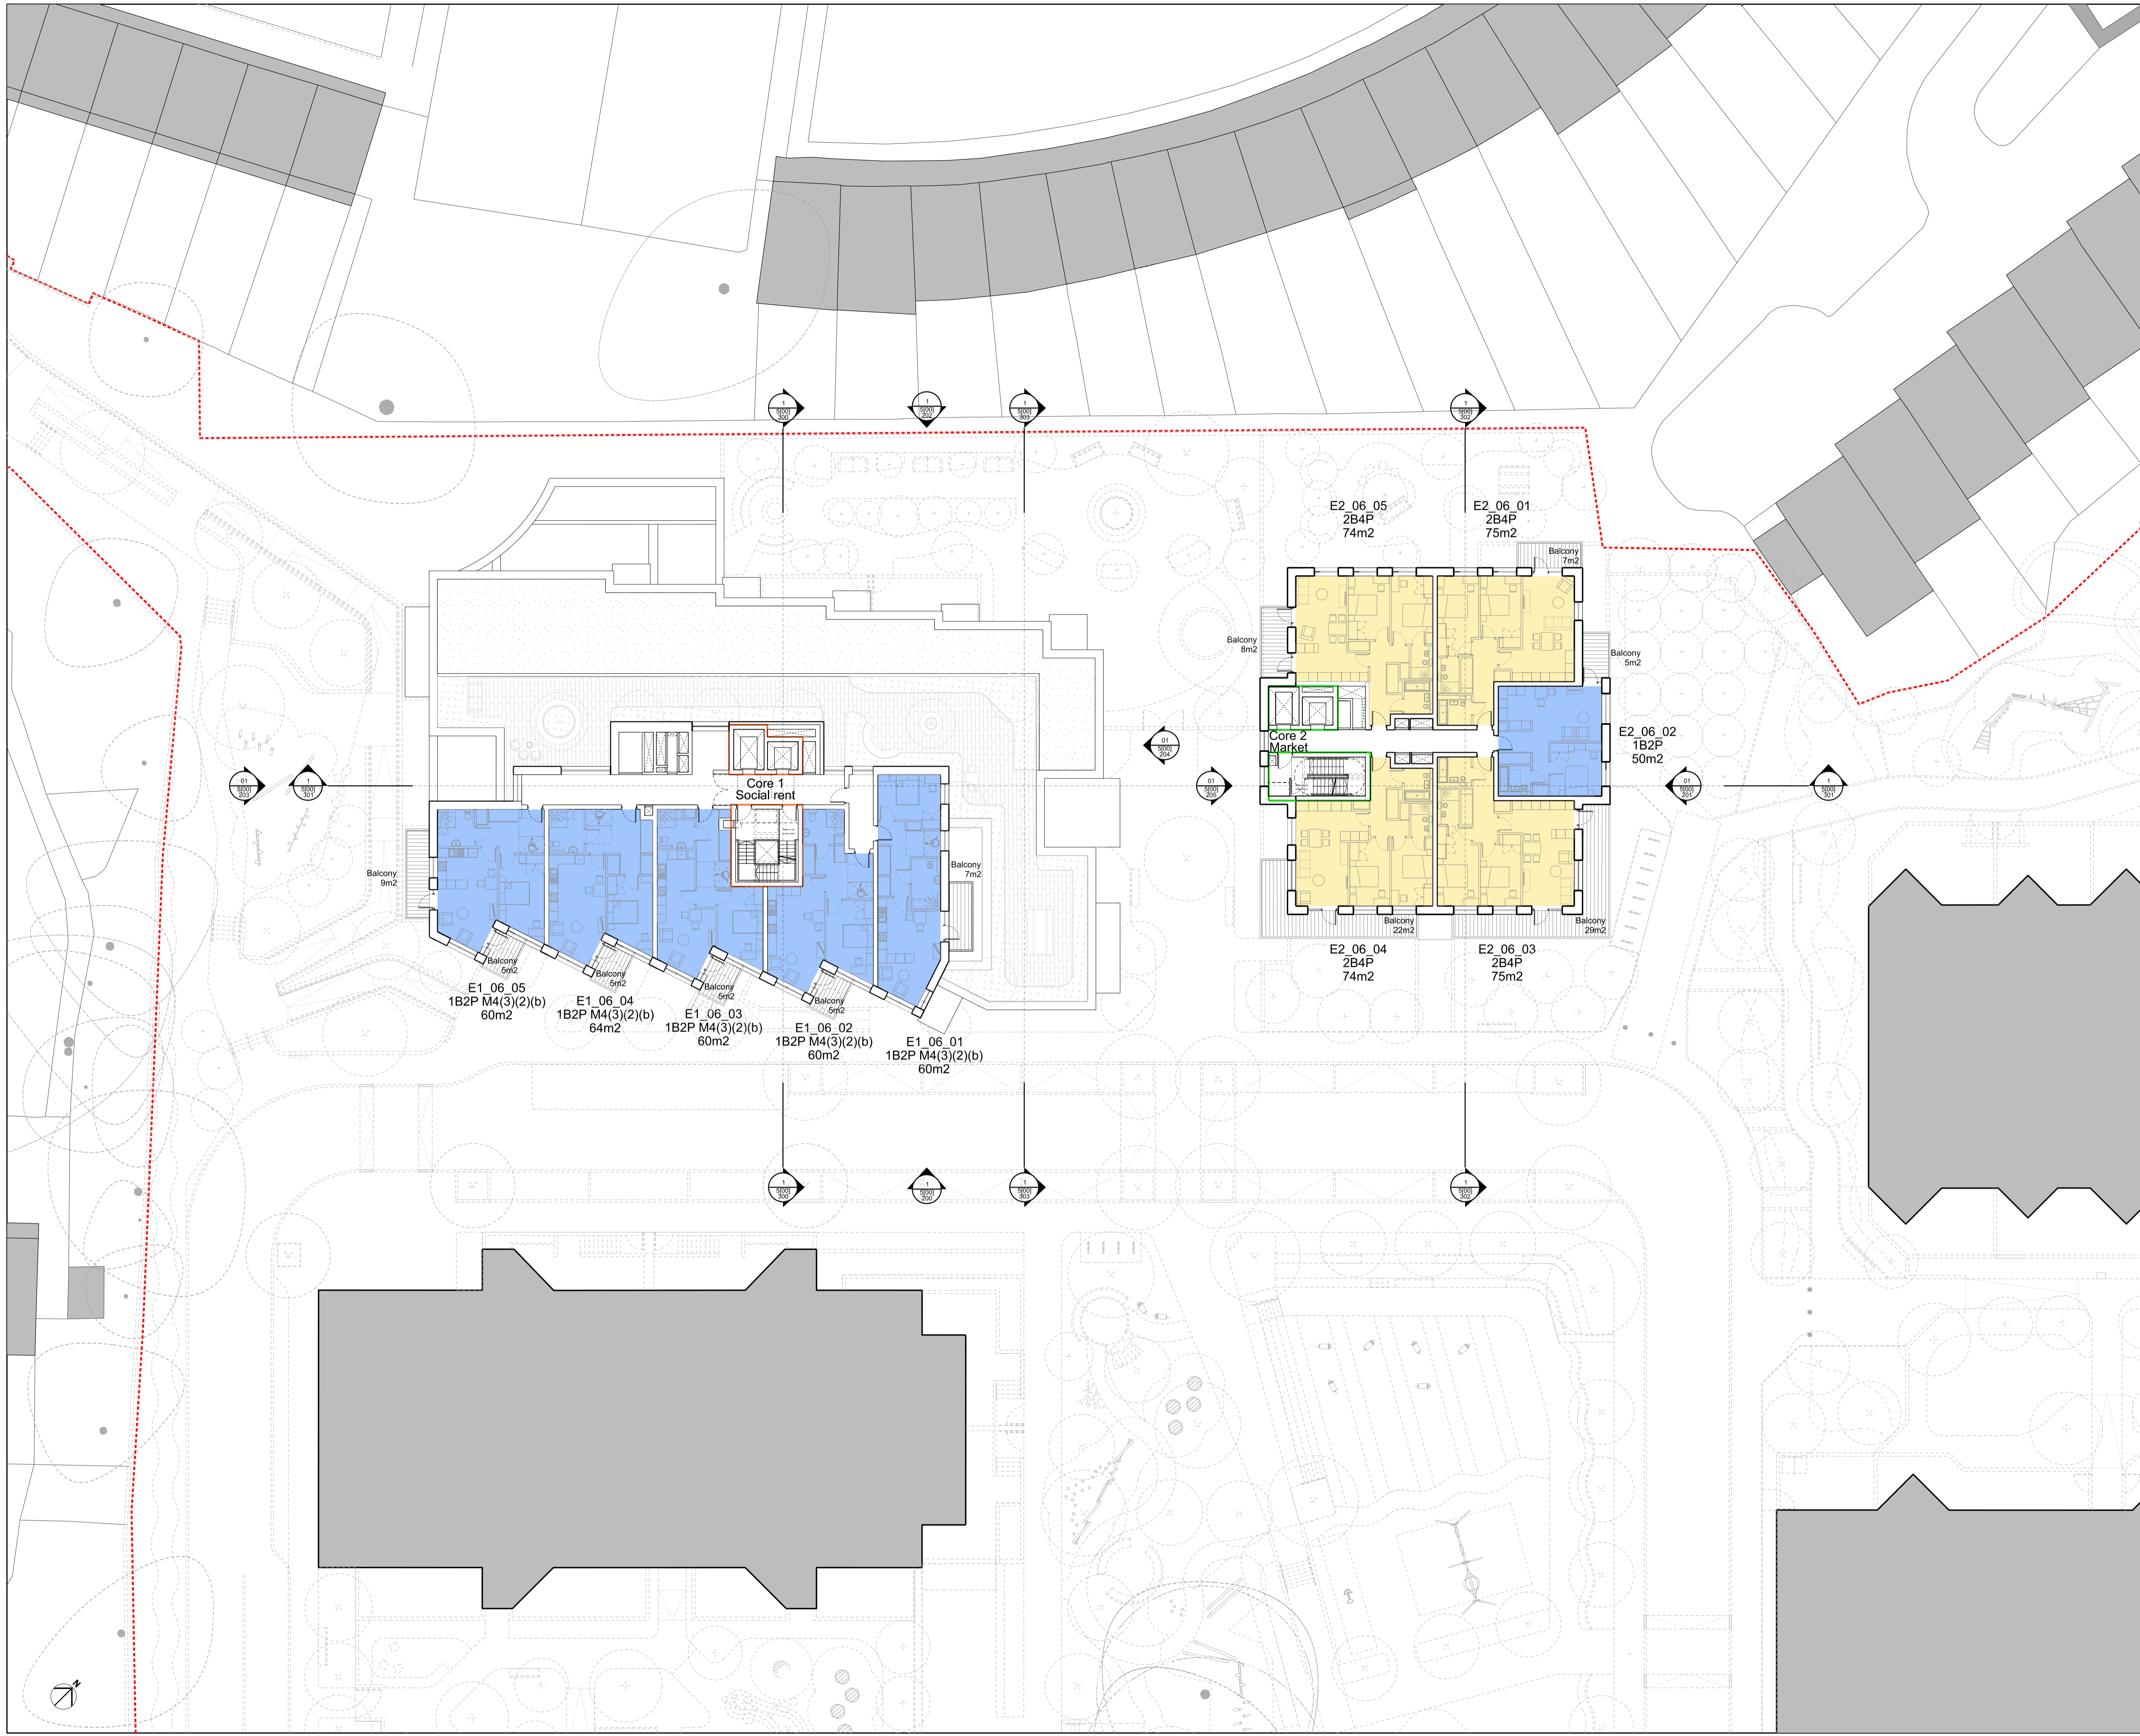

**KEY**

<span style="display:inline-block; width:10px; height:10px; background-color:blue; border:1px solid black;"></span> 1 BED	<span style="display:inline-block; width:10px; height:10px; background-color:yellow; border:1px solid black;"></span> CYCLE STORE
<span style="display:inline-block; width:10px; height:10px; background-color:orange; border:1px solid black;"></span> 2 BED	<span style="display:inline-block; width:10px; height:10px; background-color:lightblue; border:1px solid black;"></span> EXTRA-CARE
<span style="display:inline-block; width:10px; height:10px; background-color:lightpurple; border:1px solid black;"></span> 3 BED	<span style="display:inline-block; width:10px; height:10px; background-color:lightgreen; border:1px solid black;"></span> RESIDENTS SHARED FACILITIES
<span style="display:inline-block; width:10px; height:10px; background-color:lightblue; border:1px solid black;"></span> 4 BED	<span style="display:inline-block; width:10px; height:10px; background-color:lightblue; border:1px solid black;"></span> SOCIAL RENT
<span style="display:inline-block; width:10px; height:10px; background-color:lightblue; border:1px solid black;"></span> WOMENS BUILDING	<span style="display:inline-block; width:10px; height:10px; background-color:lightblue; border:1px solid black;"></span> LONDON SHARED OWNERSHIP
<span style="display:inline-block; width:10px; height:10px; background-color:lightblue; border:1px solid black;"></span> REFUSE STORE	<span style="display:inline-block; width:10px; height:10px; background-color:lightblue; border:1px solid black;"></span> MARKET
<span style="display:inline-block; width:10px; height:10px; background-color:lightblue; border:1px solid black;"></span> COMMERCIAL	<span style="display:inline-block; width:10px; height:10px; background-color:lightblue; border:1px solid black;"></span> SHARED BETWEEN MARKET AND LSO
<span style="display:inline-block; width:10px; height:10px; background-color:lightblue; border:1px solid black;"></span> PLANT	<span style="display:inline-block; width:10px; height:10px; border:1px dashed black;"></span> SITE BOUNDARY
<span style="display:inline-block; width:10px; height:10px; background-color:lightblue; border:1px solid black;"></span> BIODIVERSE ROOF	<span style="display:inline-block; width:10px; height:10px; border:1px dashed black;"></span> ACCESS HATCH
	<span style="display:inline-block; width:10px; height:10px; border:1px dashed black;"></span> SMOKE VENT
	<span style="display:inline-block; width:10px; height:10px; border:1px dashed black;"></span> PHOTOVOLTAIC PANELS
	<span style="display:inline-block; width:10px; height:10px; border:1px dashed black;"></span> AUTOMATIC OPENING VENTS
	<span style="display:inline-block; width:10px; height:10px; border:1px dashed black;"></span> DRY RISER INLET

0 1m 2m 5m 10m

LANDSCAPE AND PUBLIC REALM INDICATIVE. REFER TO LANDSCAPE ARCHITECT INFORMATION.

PO1 01/11/21 PLANNING

REV DATE

**NOTE**

When this drawing is issued in uncontrolled CAD format it will be accompanied by a PDF version and is issued to enable the recipient to prepare their own documents / models / drawings for which they are solely responsible. The recipient should report all drawing errors, omissions and discrepancies to the architect. All dimensions should be checked on site by the contractor and such dimensions shall be the contractor's responsibility.


Allford Hall Monaghan Morris Limited accepts no responsibility or liability for:-  
 - any use of this drawing by parties other than the party for whom it was prepared or for purposes other than those for which it was prepared  
 - any alterations or additions to or discrepancies arising out of changes to the background information on which the drawings are based that was current at the time of issue, and which occur to that information after it has been issued by AHMM  
 - any loss or degradation of the information held in this drawing resulting from the translation from the original file format to any other file format or from the recipient's reading of it in any other programme or any version of the programme other than that which was used to prepare it  
 - the accuracy of survey information provided by others or for any costs, claims, proceedings and expenses arising out of reliance on such information  
 - any scaling from this drawing other than by the local planning authority solely for the purposes of the planning application to which it relates

**LOCATION**

**ALLFORD HALL MONAGHAN MORRIS**  
 ARCHITECTS Ltd  
 MORELANDS, 5-23 OLD STREET LONDON EC1V 9HL  
 TEL 020 7251 5261 FAX 020 7251 5123 WEB WWW.AHMM.CO.UK

job title  
**PROJECT HOLLOWAY**  
 drawing title / location  
**PLOT E**  
**PROPOSED SIXTH FLOOR**

drawn by	checked	scale	status
MP	LL	1:200@A1; 1:400@A3	PLANNING
project	zone	source	classification
17105	5	-	[00] P106 P01

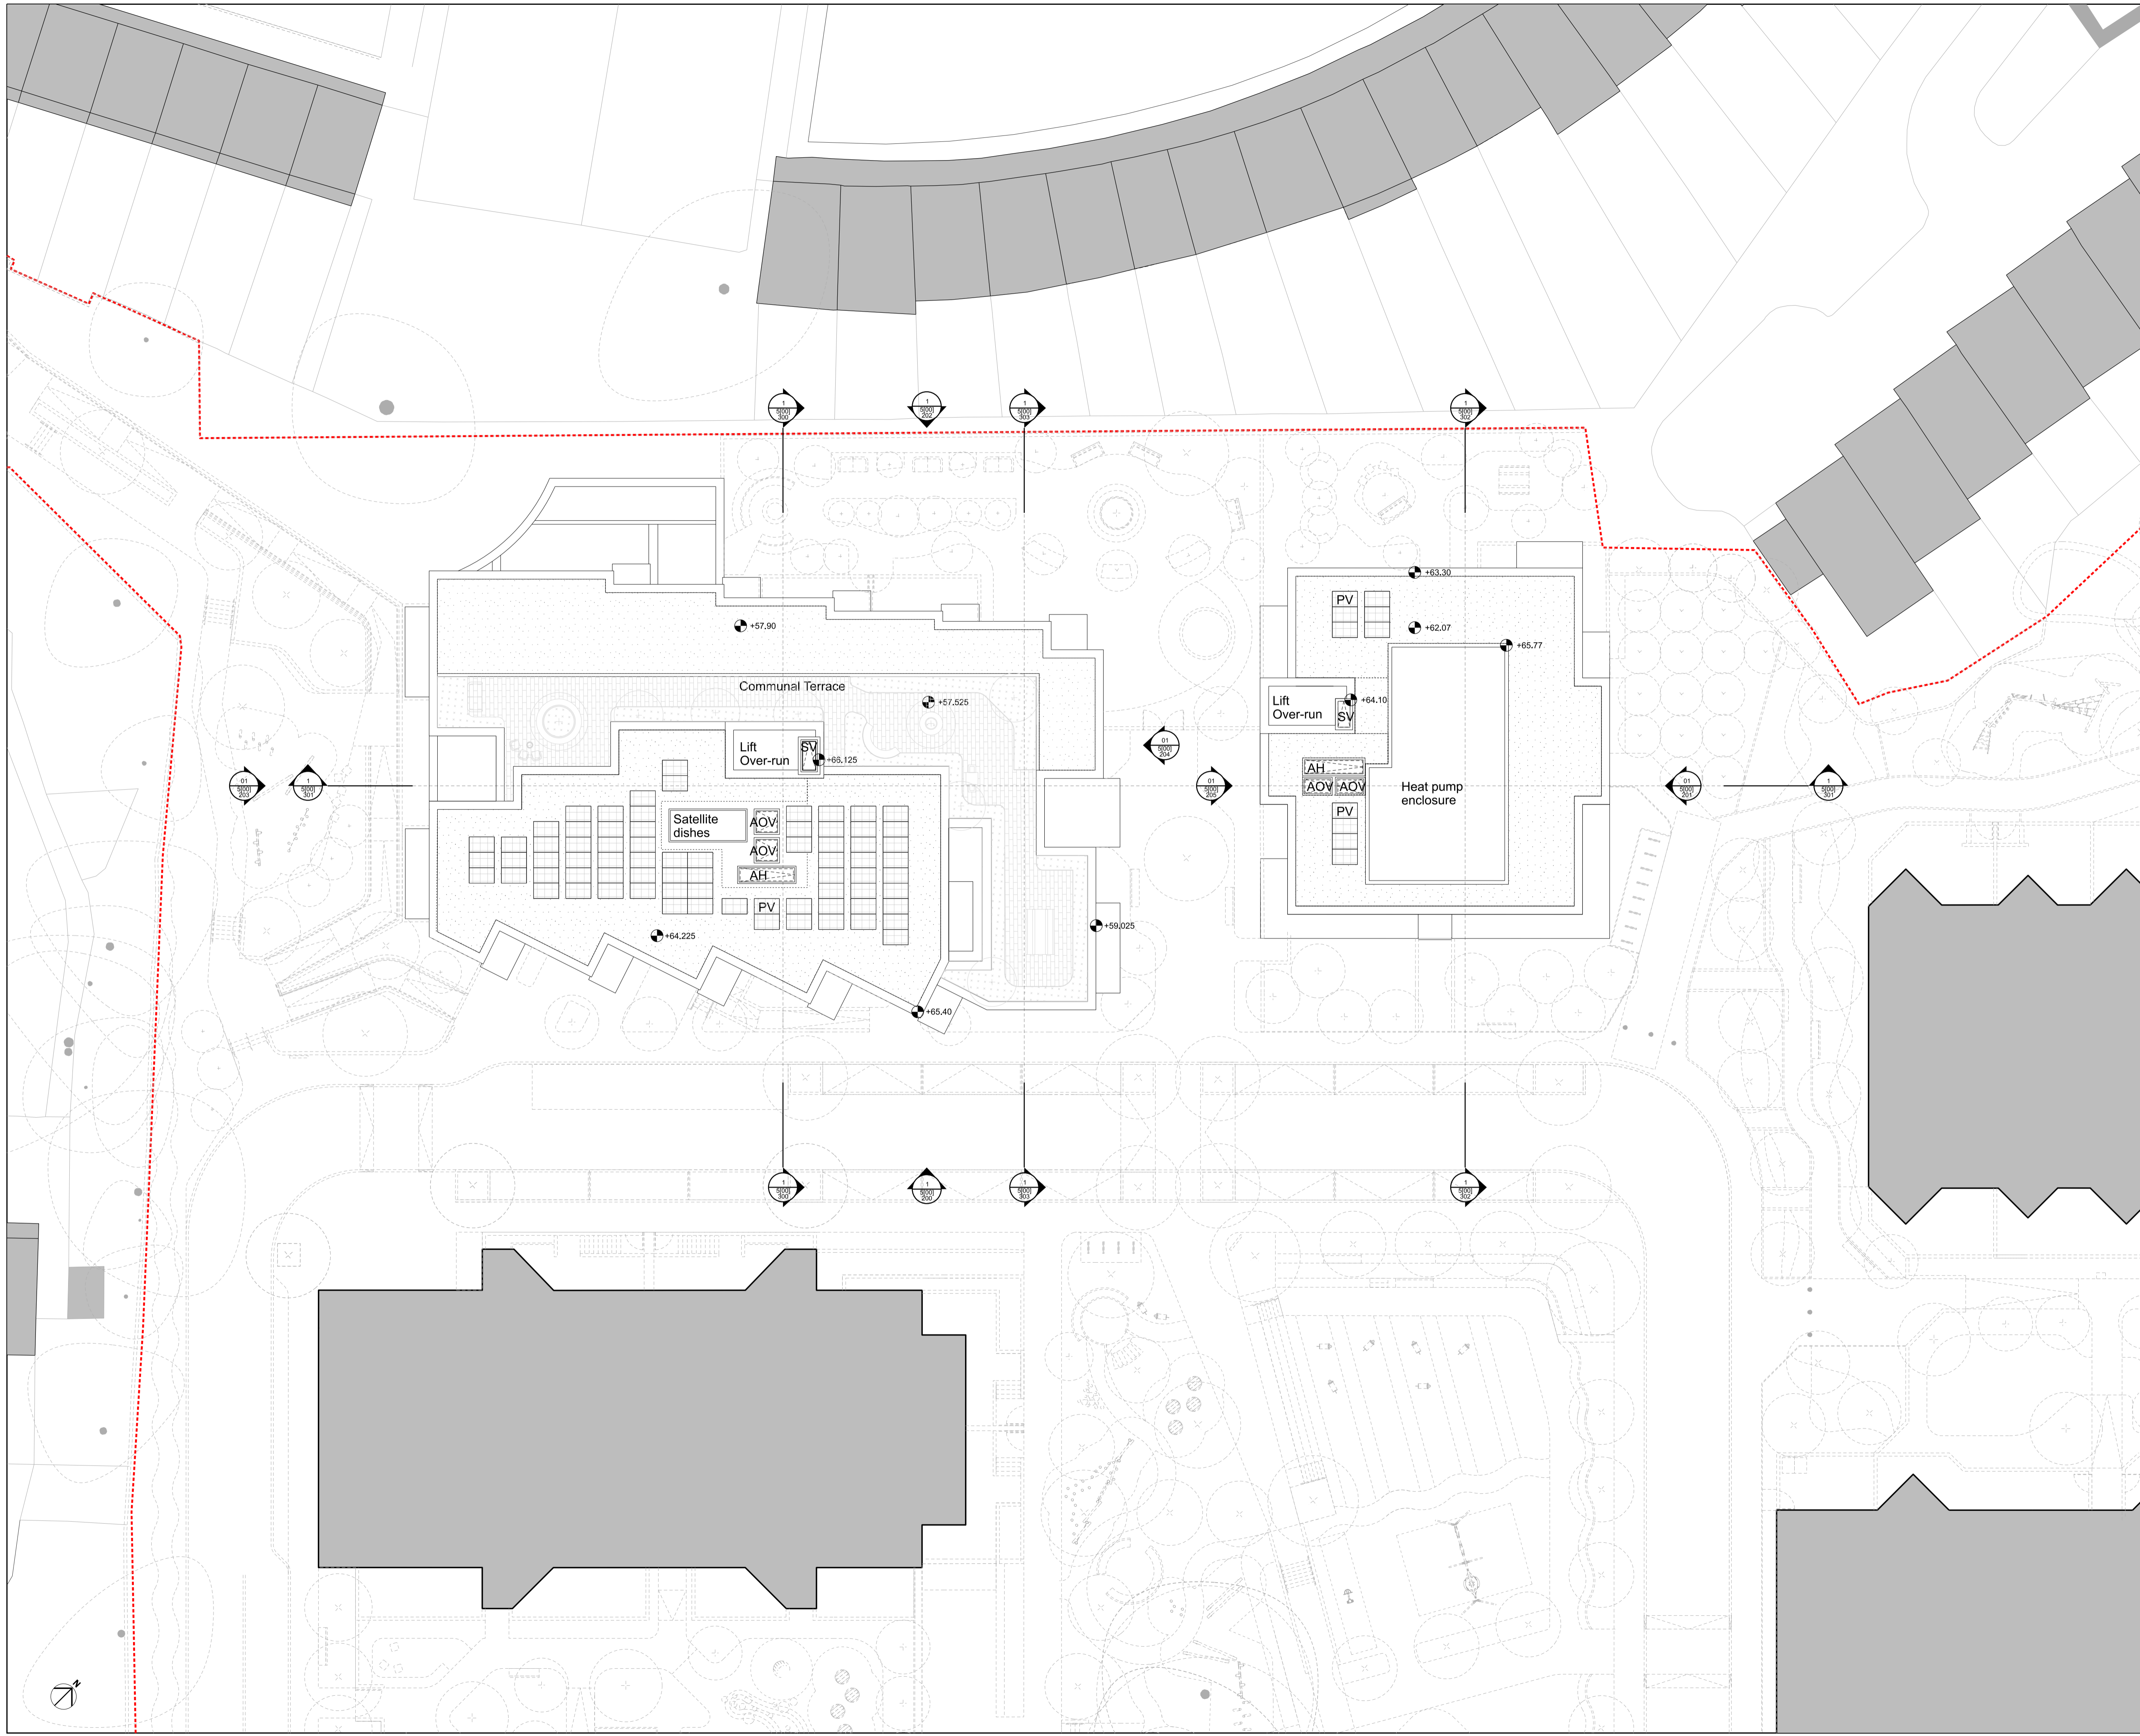

**KEY**

	1 BED		CYCLE STORE
	2 BED		EXTRA-CARE
	3 BED		RESIDENTS SHARED FACILITIES
	4 BED		SOCIAL RENT
	WOMENS BUILDING		LONDON SHARED OWNERSHIP
	REFUSE STORE		SHARED BETWEEN MARKET AND LSO
	COMMERCIAL		SITE BOUNDARY
	PLANT		ACCESS HATCH
	BIODIVERSE ROOF		SMOKE VENT
			PHOTOVOLTAIC PANELS
			AUTOMATIC OPENING VENTS
			DRY RISER INLET

0 1m 2m 5m 10m


LANDSCAPE AND PUBLIC REALM INDICATIVE. REFER TO LANDSCAPE ARCHITECT INFORMATION.

PO1	01/11/21	PLANNING
REV	DATE	

**NOTE**

When this drawing is issued in uncontrolled CAD format it will be accompanied by a PDF version and is issued to enable the recipient to prepare their own documents / models / drawings for which they are solely responsible. The recipient should report all drawing errors, omissions and discrepancies to the architect. All dimensions should be checked on site by the contractor and such dimensions shall be the contractor's responsibility.

Allford Hall Monaghan Morris Limited accepts no responsibility or liability for:-  
 - any use of this drawing by parties other than the party for whom it was prepared or for purposes other than those for which it was prepared  
 - any alterations or additions to or discrepancies arising out of changes to the background information on which the drawings are based that was current at the time of issue, and which occur to that information after it has been issued by AHMM  
 - any loss or degradation of the information held in this drawing resulting from the translation from the original file format to any other file format or from the recipient's reading of it in any other programme or any version of the programme other than that which was used to prepare it  
 - the accuracy of survey information provided by others or for any costs, claims, proceedings and expenses arising out of reliance on such information  
 - any scaling from this drawing other than by the local planning authority solely for the purposes of the planning application to which it relates

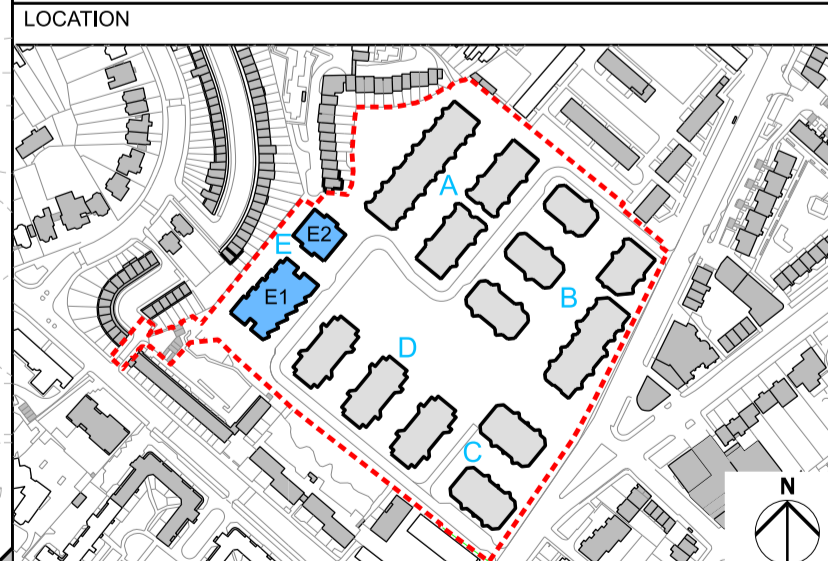


**ALLFORD HALL MONAGHAN MORRIS**  
 ARCHITECTS Ltd  
 MORELANDS, 5-23 OLD STREET LONDON EC1V 9HL  
 TEL 020 7251 5261 FAX 020 7251 5123 WEB WWW.AHMM.CO.UK

job title			
PROJECT HOLLOWAY			
drawing title / location			
PLOT E			
PROPOSED ROOF PLAN			
drawn by	checked	scale	status
MP	LL	1:200@A1; 1:400@A3	PLANNING
project	zone	source	classification drawing no. revision
17105	5	-	[00] P115 P01



- MATERIALS KEY:**
- 1 Brickwork Type 1: Grey brick tone with light grey mortar to match brick tone
  - 2 Brickwork Type 2: Dark brick tone with matching mortar
  - 3 Brickwork Type 3
  - 4 Painted metal window frame
  - 5 Painted metal window cill
  - 6 Balcony Type 1: Pigmented light grey concrete base with metal balustrade
  - 7 Balcony Type 2: Painted metal balcony
  - 8 Balcony Type 3: Dark grey visual concrete finish with metal balustrades
  - 9 Balcony Type 4: Grey brick balcony with metal balustrades
  - 10 Grey brick ASHP enclosure: Brickwork Type 2
  - 11 Pigmented dark grey concrete band
  - 12 Corbeled brick canopy with a concrete coping
  - 13 Metal louvers
  - 14 Juliet balcony
  - 15 Concrete canopy
  - 16 Painted metal rainwater pipe

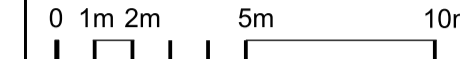

LANDSCAPE AND PUBLIC REALM INDICATIVE. REFER TO LANDSCAPE ARCHITECT INFORMATION.

P01 01/11/21 PLANNING


REV DATE

**NOTE**

When this drawing is issued in uncontrolled CAD format it will be accompanied by a PDF version and is issued to enable the recipient to prepare their own documents / models / drawings for which they are solely responsible. The recipient should report all drawing errors, omissions and discrepancies to the architect. All dimensions should be checked on site by the contractor and such dimensions shall be the contractor's responsibility.

Allford Hall Monaghan Morris Limited accepts no responsibility or liability for:-  
 - any use of this drawing by parties other than the party for whom it was prepared or for purposes other than those for which it was prepared  
 - any alterations or additions to or discrepancies arising out of changes to the background information on which the drawings are based that was current at the time of issue, and which occur to that information after it has been issued by AHMM  
 - any loss or degradation of the information held in this drawing resulting from the translation from the original file format to any other file format or from the recipient's reading of it in any other programme or any version of the programme other than that which was used to prepare it  
 - the accuracy of survey information provided by others or for any costs, claims, proceedings and expenses arising out of reliance on such information  
 - any scaling from this drawing other than by the local planning authority solely for the purposes of the planning application to which it relates

**LOCATION**

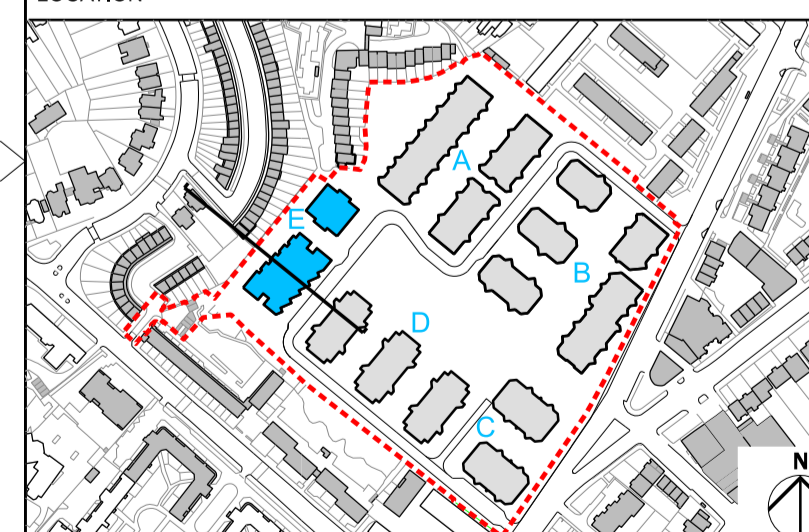


**ALLFORD HALL MONAGHAN MORRIS**  
 ARCHITECTS Ltd  
 MORELANDS, 5-23 OLD STREET LONDON EC1V 9HL  
 TEL 020 7251 5261 FAX 020 7251 5123 WEB WWW.AHMM.CO.UK

job title  
**PROJECT HOLLOWAY**


drawing title / location  
**PLOT E BUILDING E1 PROPOSED SECTION AA**

drawn by	checked	scale	status
MP	LL	1:200@A1; 1:400@A3	PLANNING


project	zone	source	classification	drawing no.	revision
17105	5			[00] P300	P01

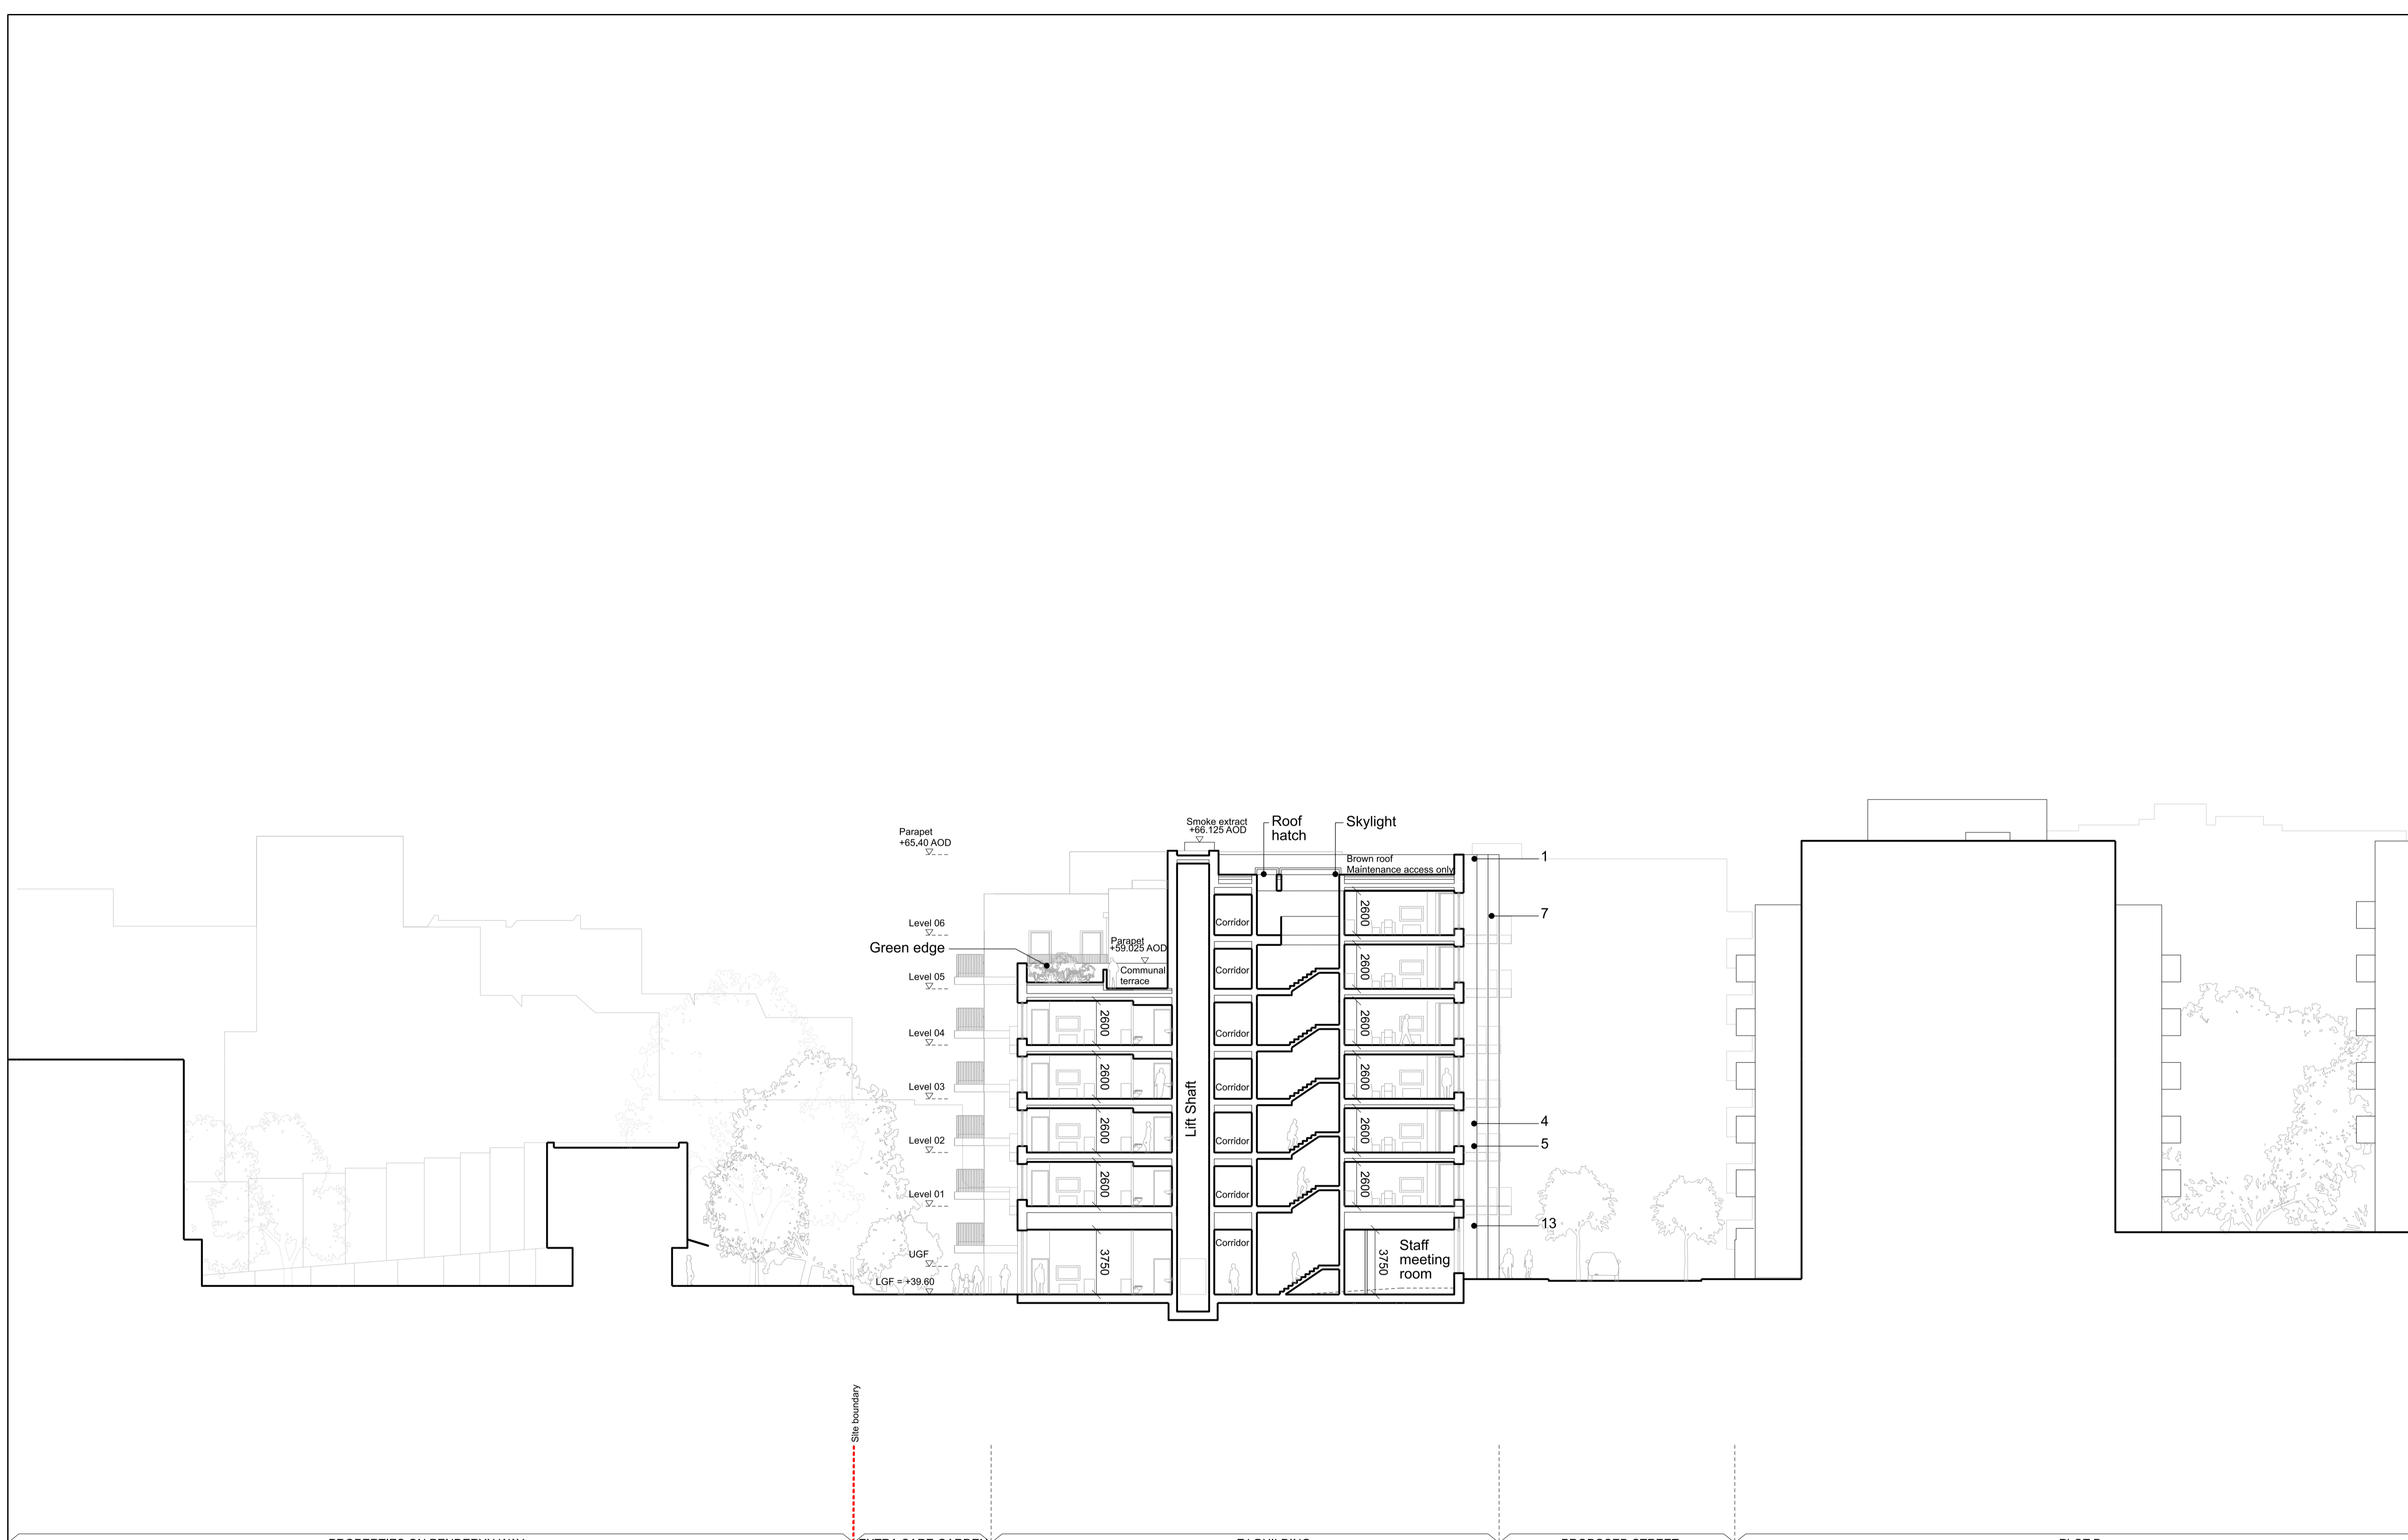

- MATERIALS KEY:**
- 1 Brickwork Type 1: Grey brick tone with light grey mortar to match brick tone
  - 2 Brickwork Type 2: Dark brick tone with matching mortar
  - 3 Brickwork Type 3
  - 4 Painted metal window frame
  - 5 Painted metal window cill
  - 6 Balcony Type 1: Pigmented light grey concrete base with metal balustrade
  - 7 Balcony Type 2: Painted metal balcony
  - 8 Balcony Type 3: Dark grey visual concrete finish with metal balustrades
  - 9 Balcony Type 4: Grey brick balcony with metal balustrades
  - 10 Grey brick ASHP enclosure: Brickwork Type 2
  - 11 Pigmented dark grey concrete band
  - 12 Corbeled brick canopy with a concrete coping
  - 13 Metal louvers
  - 14 Juliet balcony
  - 15 Concrete canopy
  - 16 Painted metal rainwater pipe

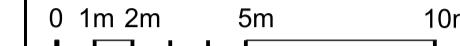

LANDSCAPE AND PUBLIC REALM INDICATIVE. REFER TO LANDSCAPE ARCHITECT INFORMATION.

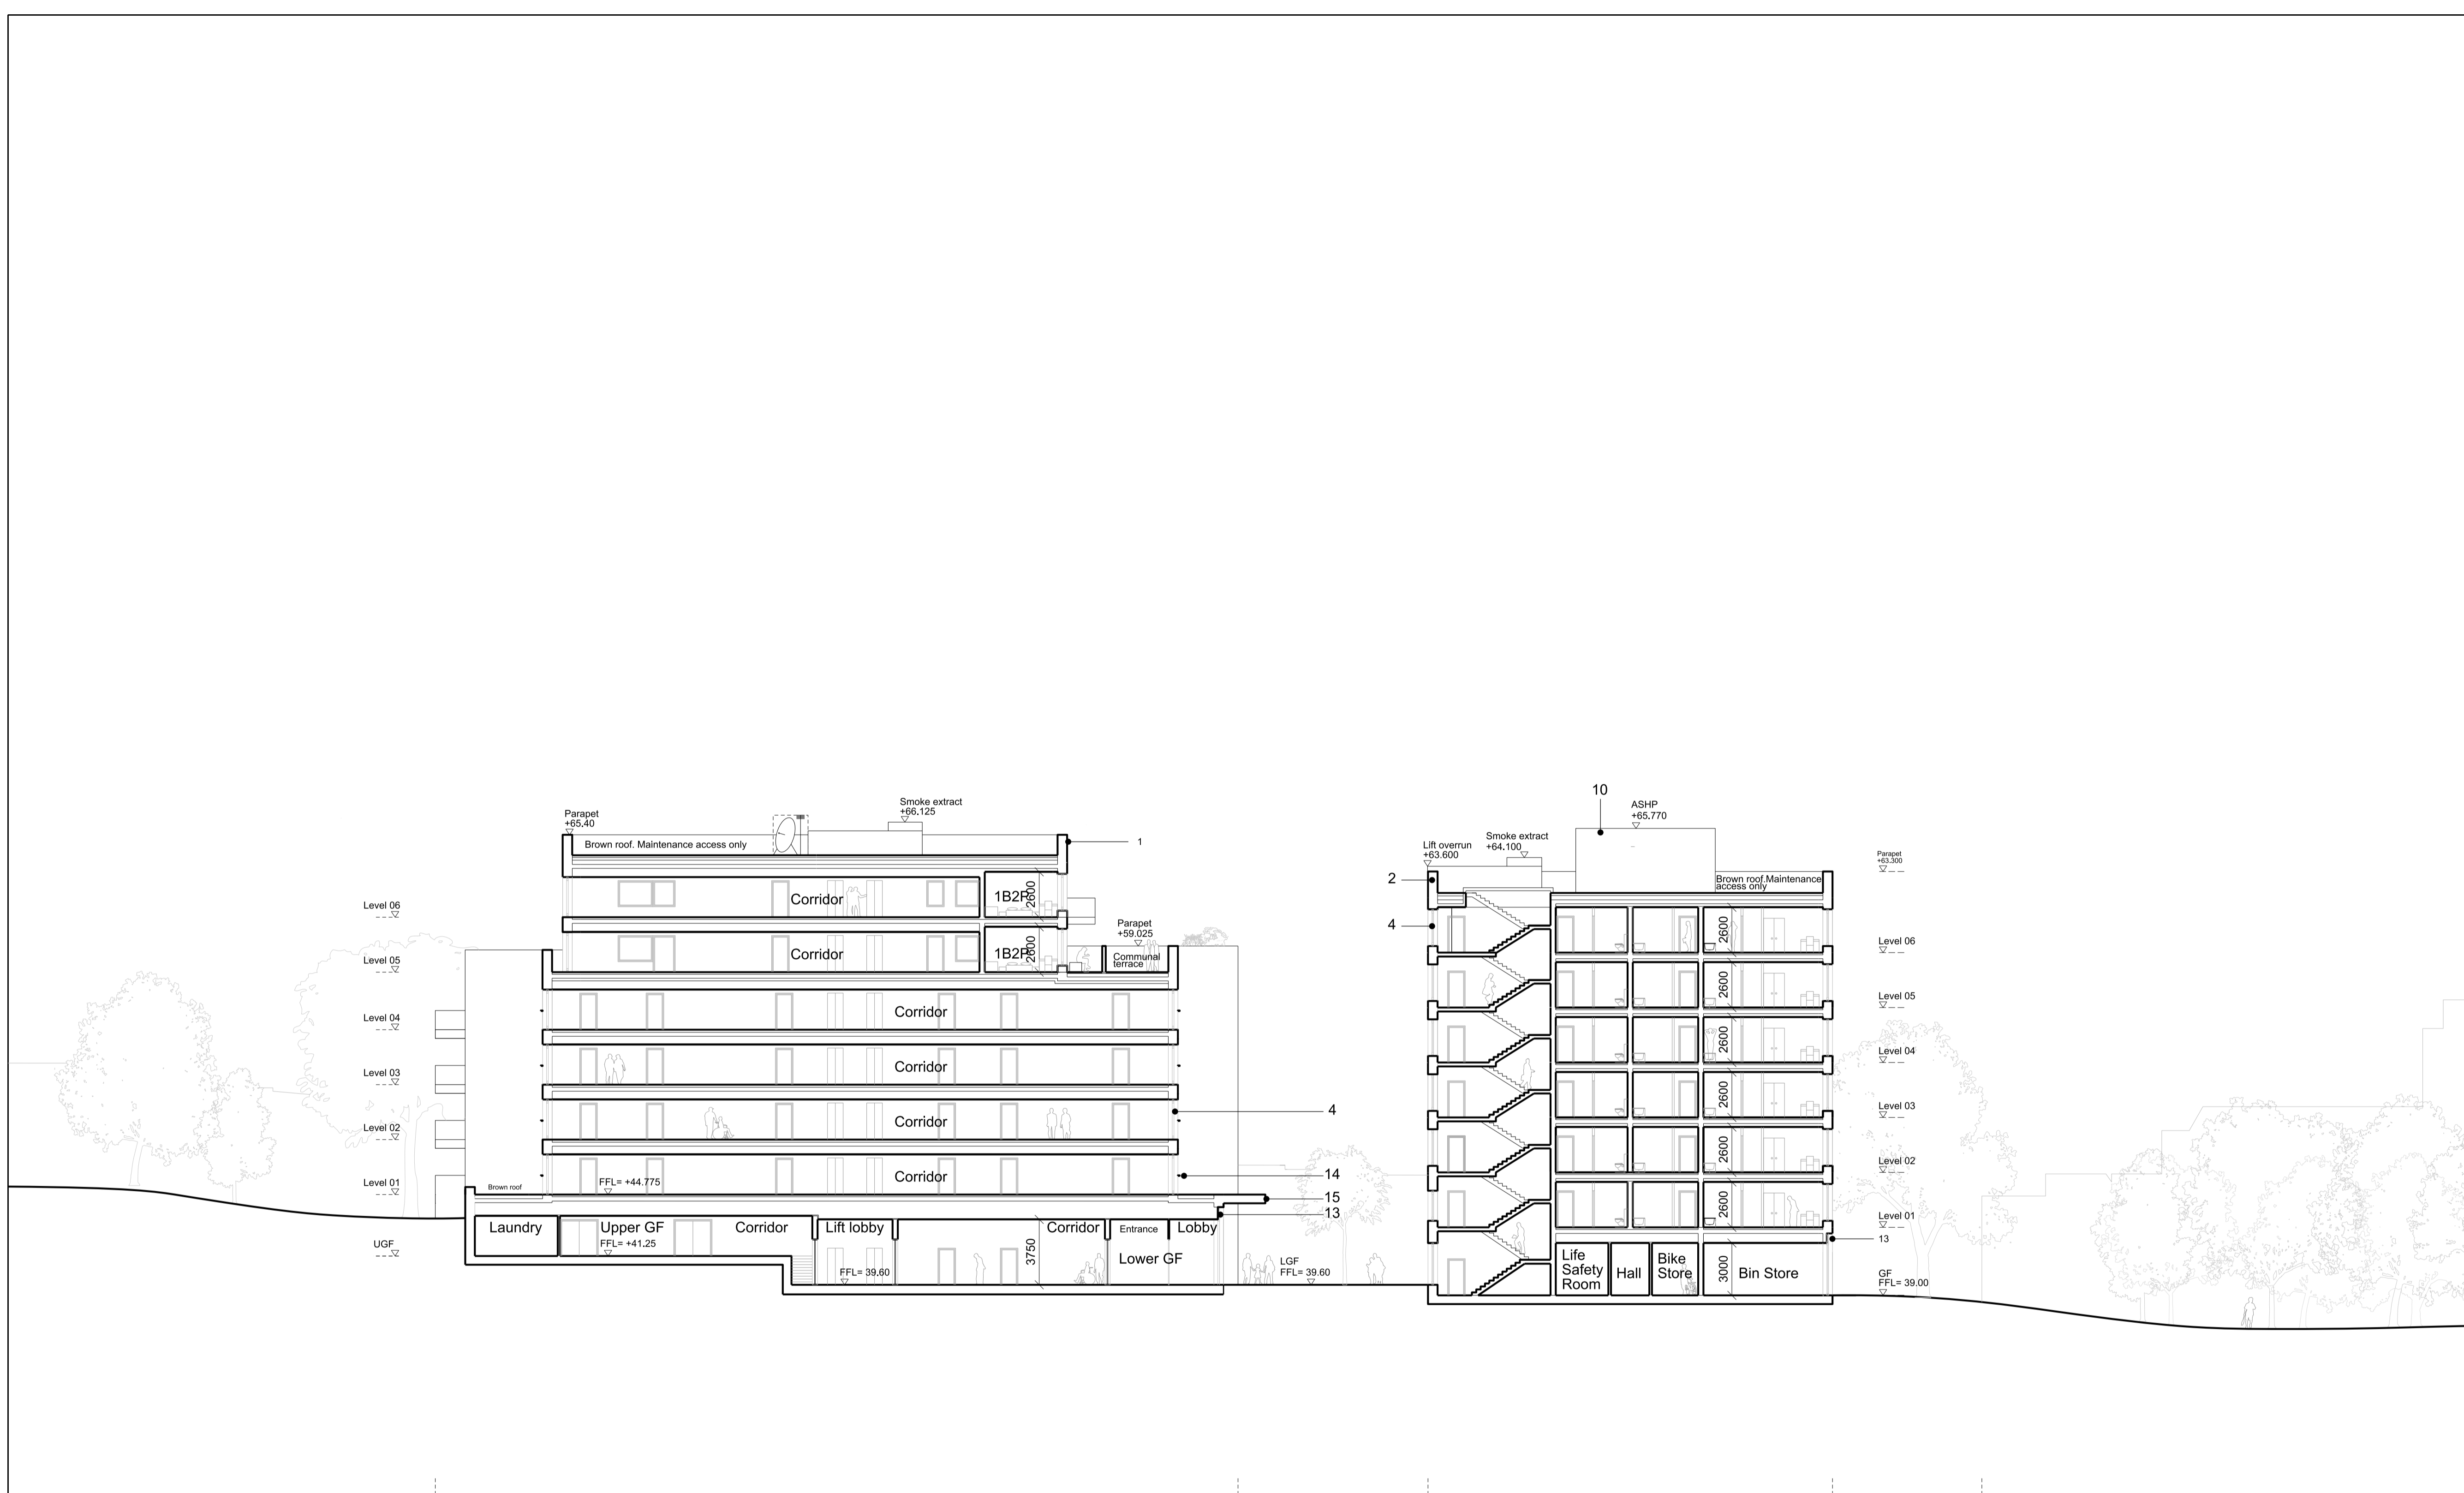


P01 01/11/21 PLANNING

REV DATE

**NOTE**  
When this drawing is issued in uncontrolled CAD format it will be accompanied by a PDF version and is issued to enable the recipient to prepare their own documents / models / drawings for which they are solely responsible. The recipient should report all drawing errors, omissions and discrepancies to the architect. All dimensions should be checked on site by the contractor and such dimensions shall be the contractor's responsibility.

Allford Hall Monaghan Morris Limited accepts no responsibility or liability for:-  
 - any use of this drawing by parties other than the party for whom it was prepared or for purposes other than those for which it was prepared  
 - any alterations or additions to or discrepancies arising out of changes to the background information on which the drawings are based that was current at the time of issue, and which occur to that information after it has been issued by AHMM  
 - any loss or degradation of the information held in this drawing resulting from the translation from the original file format to any other file format or from the recipient's reading of it in any other programme or any version of the programme other than that which was used to prepare it  
 - the accuracy of survey information provided by others or for any costs, claims, proceedings and expenses arising out of reliance on such information  
 - any scaling from this drawing other than by the local planning authority solely for the purposes of the planning application to which it relates

**LOCATION**

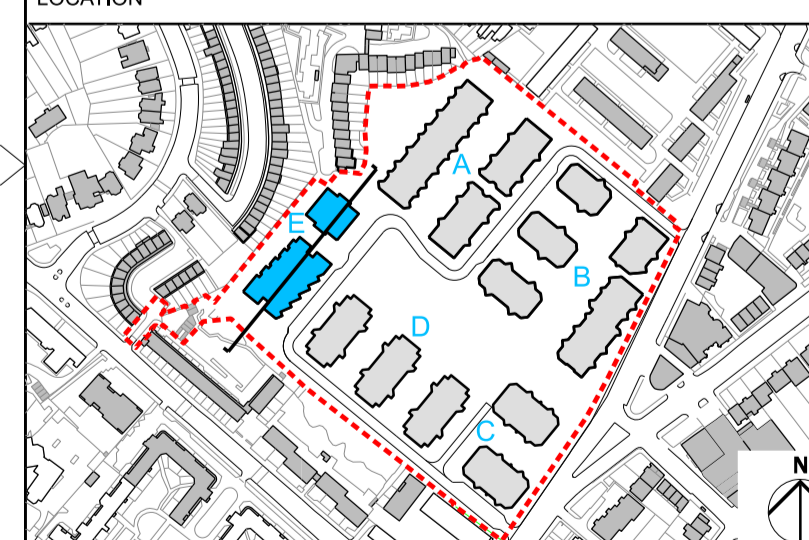

**ALLFORD HALL MONAGHAN MORRIS**  
 ARCHITECTS Ltd  
 MORELANDS, 5-23 OLD STREET LONDON EC1V 9HL  
 TEL 020 7251 5261 FAX 020 7251 5123 WEB WWW.AHMM.CO.UK


job title  
**PROJECT HOLLOWAY**

drawing title / location  
**PLOT E BUILDING E1 AND E2 PROPOSED SECTION BB**

drawn by	checked	scale	status
MP	LL	1:200@A1; 1:400@A3	PLANNING

project	zone	source	classification	drawing no.	revision
17105	5			[00] P301	P01

- MATERIALS KEY:**
- 1 Brickwork Type 1: Grey brick tone with light grey mortar to match brick tone
  - 2 Brickwork Type 2: Dark brick tone with matching mortar
  - 3 Brickwork Type 3
  - 4 Painted metal window frame
  - 5 Painted metal window cill
  - 6 Balcony Type 1: Pigmented light grey concrete base with metal balustrade
  - 7 Balcony Type 2: Painted metal balcony
  - 8 Balcony Type 3: Dark grey visual concrete finish with metal balustrades
  - 9 Balcony Type 4: Grey brick balcony with metal balustrades
  - 10 Grey brick ASHP enclosure: Brickwork Type 2
  - 11 Pigmented dark grey concrete band
  - 12 Corbeled brick canopy with a concrete coping
  - 13 Metal louvers
  - 14 Juliet balcony
  - 15 Concrete canopy
  - 16 Painted metal rainwater pipe

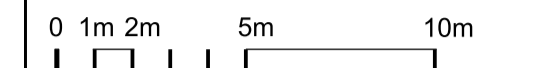

LANDSCAPE AND PUBLIC REALM INDICATIVE. REFER TO LANDSCAPE ARCHITECT INFORMATION.


P01 01/11/21 PLANNING

REV DATE

**NOTE**  
 When this drawing is issued in uncontrolled CAD format it will be accompanied by a PDF version and is issued to enable the recipient to prepare their own documents / models / drawings for which they are solely responsible. The recipient should report all drawing errors, omissions and discrepancies to the architect. All dimensions should be checked on site by the contractor and such dimensions shall be the contractor's responsibility.

Allford Hall Monaghan Morris Limited accepts no responsibility or liability for:-  
 - any use of this drawing by parties other than the party for whom it was prepared or for purposes other than those for which it was prepared  
 - any alterations or additions to or discrepancies arising out of changes to the background information on which the drawings are based that was current at the time of issue, and which occur to that information after it has been issued by AHMM  
 - any loss or degradation of the information held in this drawing resulting from the translation from the original file format to any other file format or from the recipient's reading of it in any other programme or any version of the programme other than that which was used to prepare it  
 - the accuracy of survey information provided by others or for any costs, claims, proceedings and expenses arising out of reliance on such information  
 - any scaling from this drawing other than by the local planning authority solely for the purposes of the planning application to which it relates



**LOCATION**

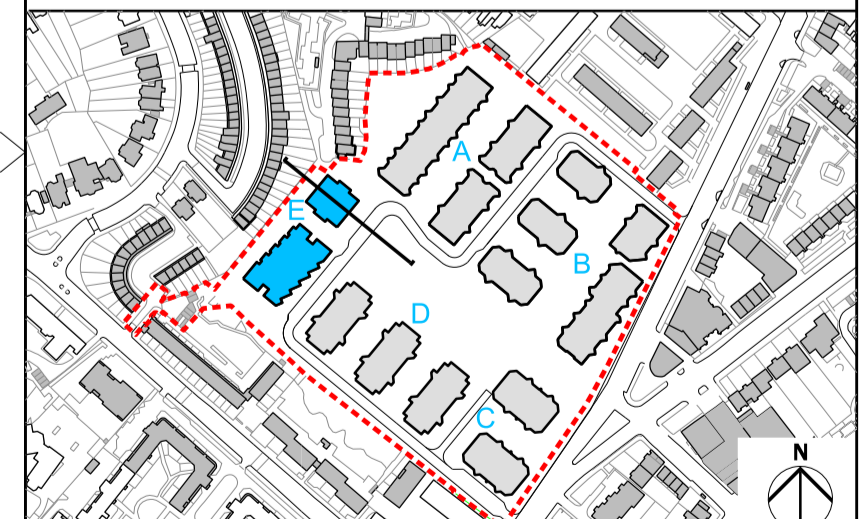


**ALLFORD HALL MONAGHAN MORRIS**  
 ARCHITECTS Ltd  
 MORELANDS, 5-23 OLD STREET LONDON EC1V 9HL  
 TEL 020 7251 5261 FAX 020 7251 5123 WEB WWW.AHMM.CO.UK

job title  
**PROJECT HOLLOWAY**  
 drawing title / location  
**PLOT E BUILDING E2 PROPOSED SECTION CC**

drawn by	checked	scale	status		
MP	LL	1:200@A1; 1:400@A3	PLANNING		
project	zone	source	classification	drawing no.	revision
17105	5			[00] P302	P01

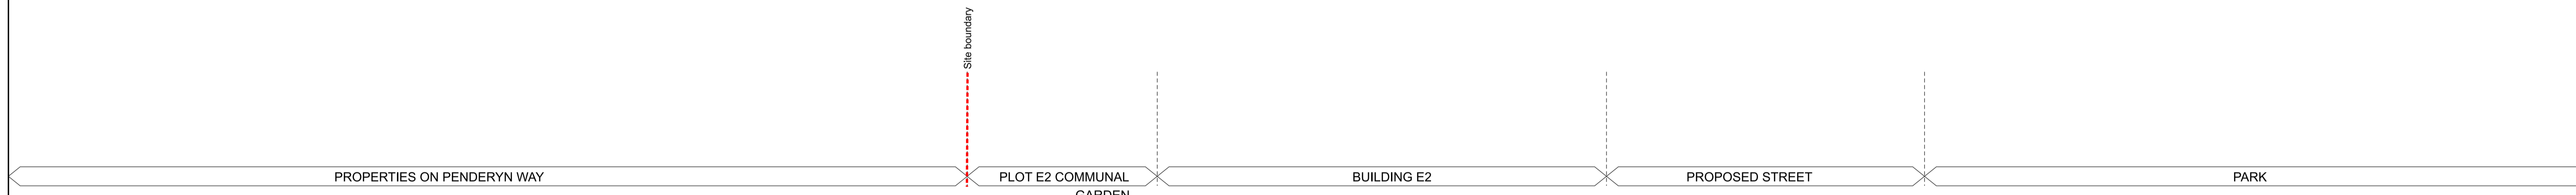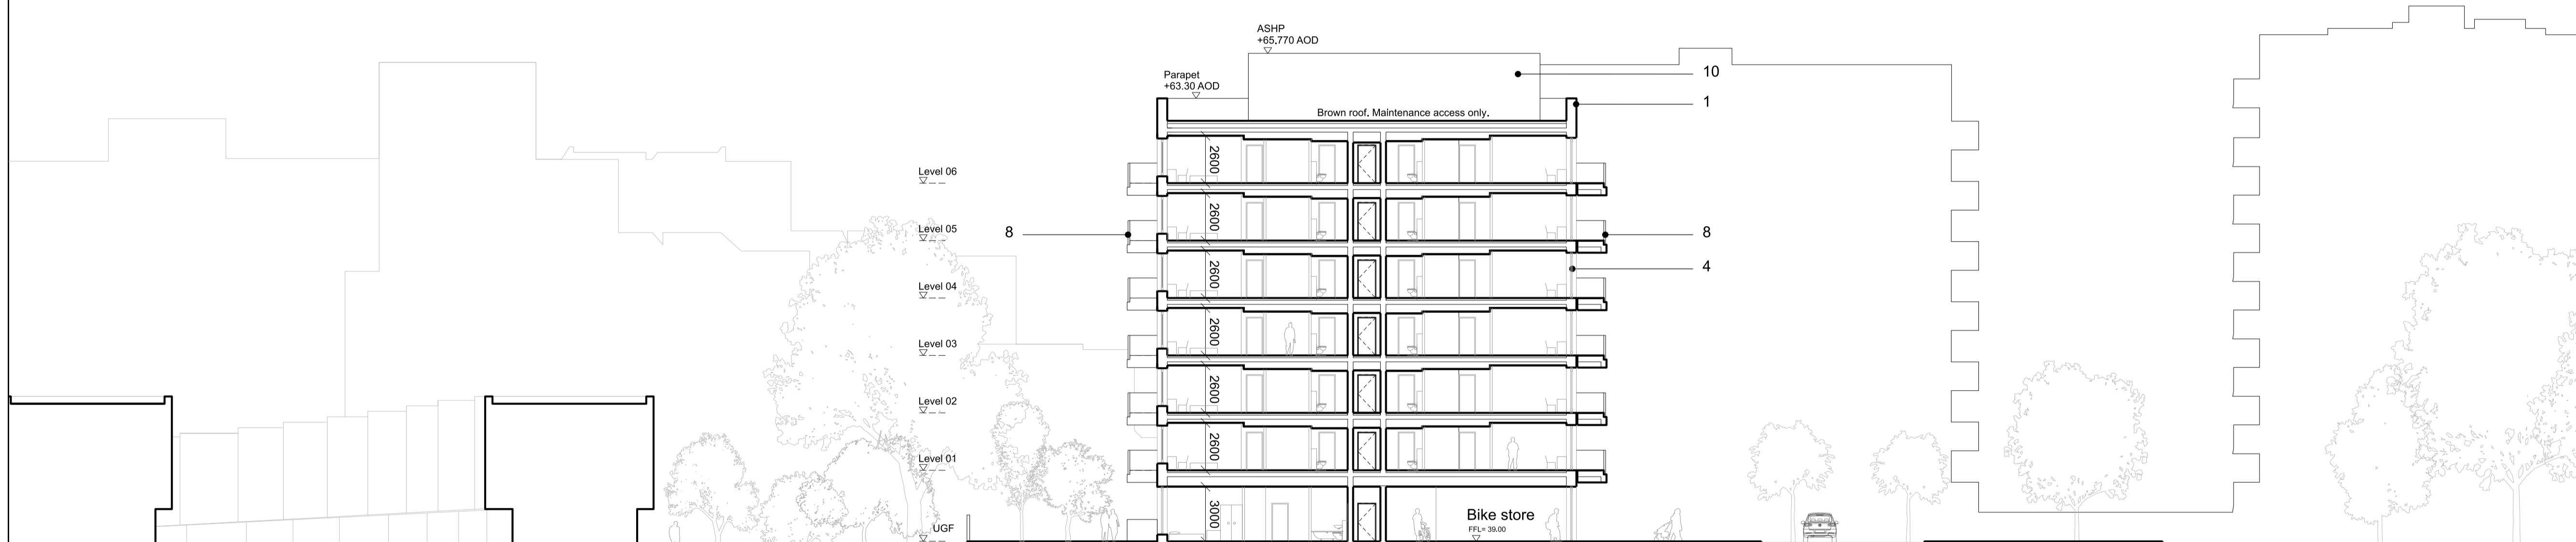

- MATERIALS KEY:**
- 1 Brickwork Type 1: Grey brick tone with light grey mortar to match brick tone
  - 2 Brickwork Type 2: Dark brick tone with matching mortar
  - 3 Brickwork Type 3
  - 4 Painted metal window frame
  - 5 Painted metal window cill
  - 6 Balcony Type 1: Pigmented light grey concrete base with metal balustrade
  - 7 Balcony Type 2: Painted metal balcony
  - 8 Balcony Type 3: Dark grey visual concrete finish with metal balustrades
  - 9 Balcony Type 4: Grey brick balcony with metal balustrades
  - 10 Grey brick ASHP enclosure: Brickwork Type 2
  - 11 Pigmented dark grey concrete band
  - 12 Corbeled brick canopy with a concrete coping
  - 13 Metal louvers
  - 14 Juliet balcony
  - 15 Concrete canopy
  - 16 Painted metal rainwater pipe

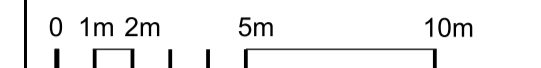


LANDSCAPE AND PUBLIC REALM INDICATIVE. REFER TO LANDSCAPE ARCHITECT INFORMATION.

P01	01/11/21	PLANNING
REV	DATE	

**NOTE**  
 When this drawing is issued in uncontrolled CAD format it will be accompanied by a PDF version and is issued to enable the recipient to prepare their own documents / models / drawings for which they are solely responsible. The recipient should report all drawing errors, omissions and discrepancies to the architect. All dimensions should be checked on site by the contractor and such dimensions shall be the contractor's responsibility.


Allford Hall Monaghan Morris Limited accepts no responsibility or liability for:-  
 - any use of this drawing by parties other than the party for whom it was prepared or for purposes other than those for which it was prepared  
 - any alterations or additions to or discrepancies arising out of changes to the background information on which the drawings are based that was current at the time of issue, and which occur to that information after it has been issued by AHMM  
 - any loss or degradation of the information held in this drawing resulting from the translation from the original file format to any other file format or from the recipient's reading of it in any other programme or any version of the programme other than that which was used to prepare it  
 - the accuracy of survey information provided by others or for any costs, claims, proceedings and expenses arising out of reliance on such information  
 - any scaling from this drawing other than by the local planning authority solely for the purposes of the planning application to which it relates

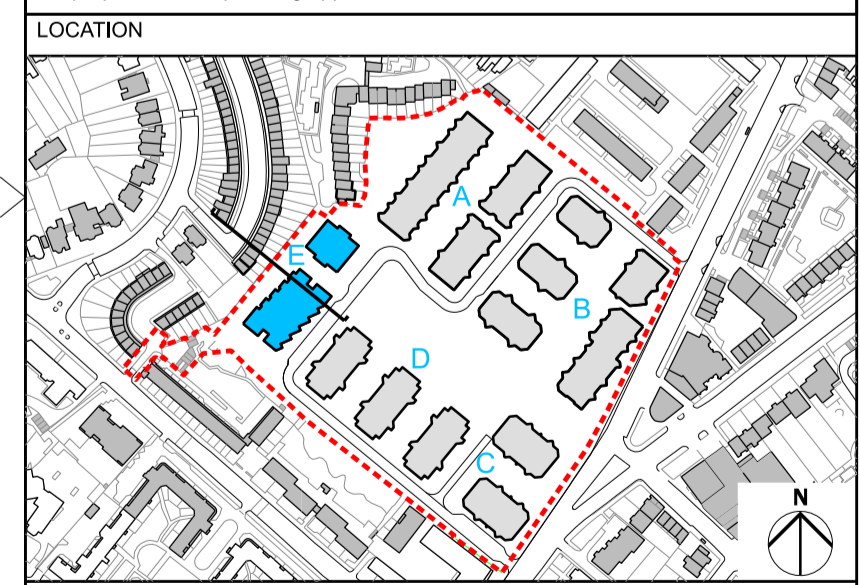


**ALLFORD HALL MONAGHAN MORRIS**  
 ARCHITECTS Ltd  
 MORELANDS, 5-23 OLD STREET LONDON EC1V 9HL  
 TEL 020 7251 5261 FAX 020 7251 5123 WEB WWW.AHMM.CO.UK

job title  
**PROJECT HOLLOWAY**  
 drawing title / location  
**PLOT E BUILDING E1 PROPOSED SECTION DD**

drawn by	checked	scale	status
MP	LL	1:200@A1; 1:400@A3	PLANNING
project	zone	source	classification
17105	5		[00] P303 P01

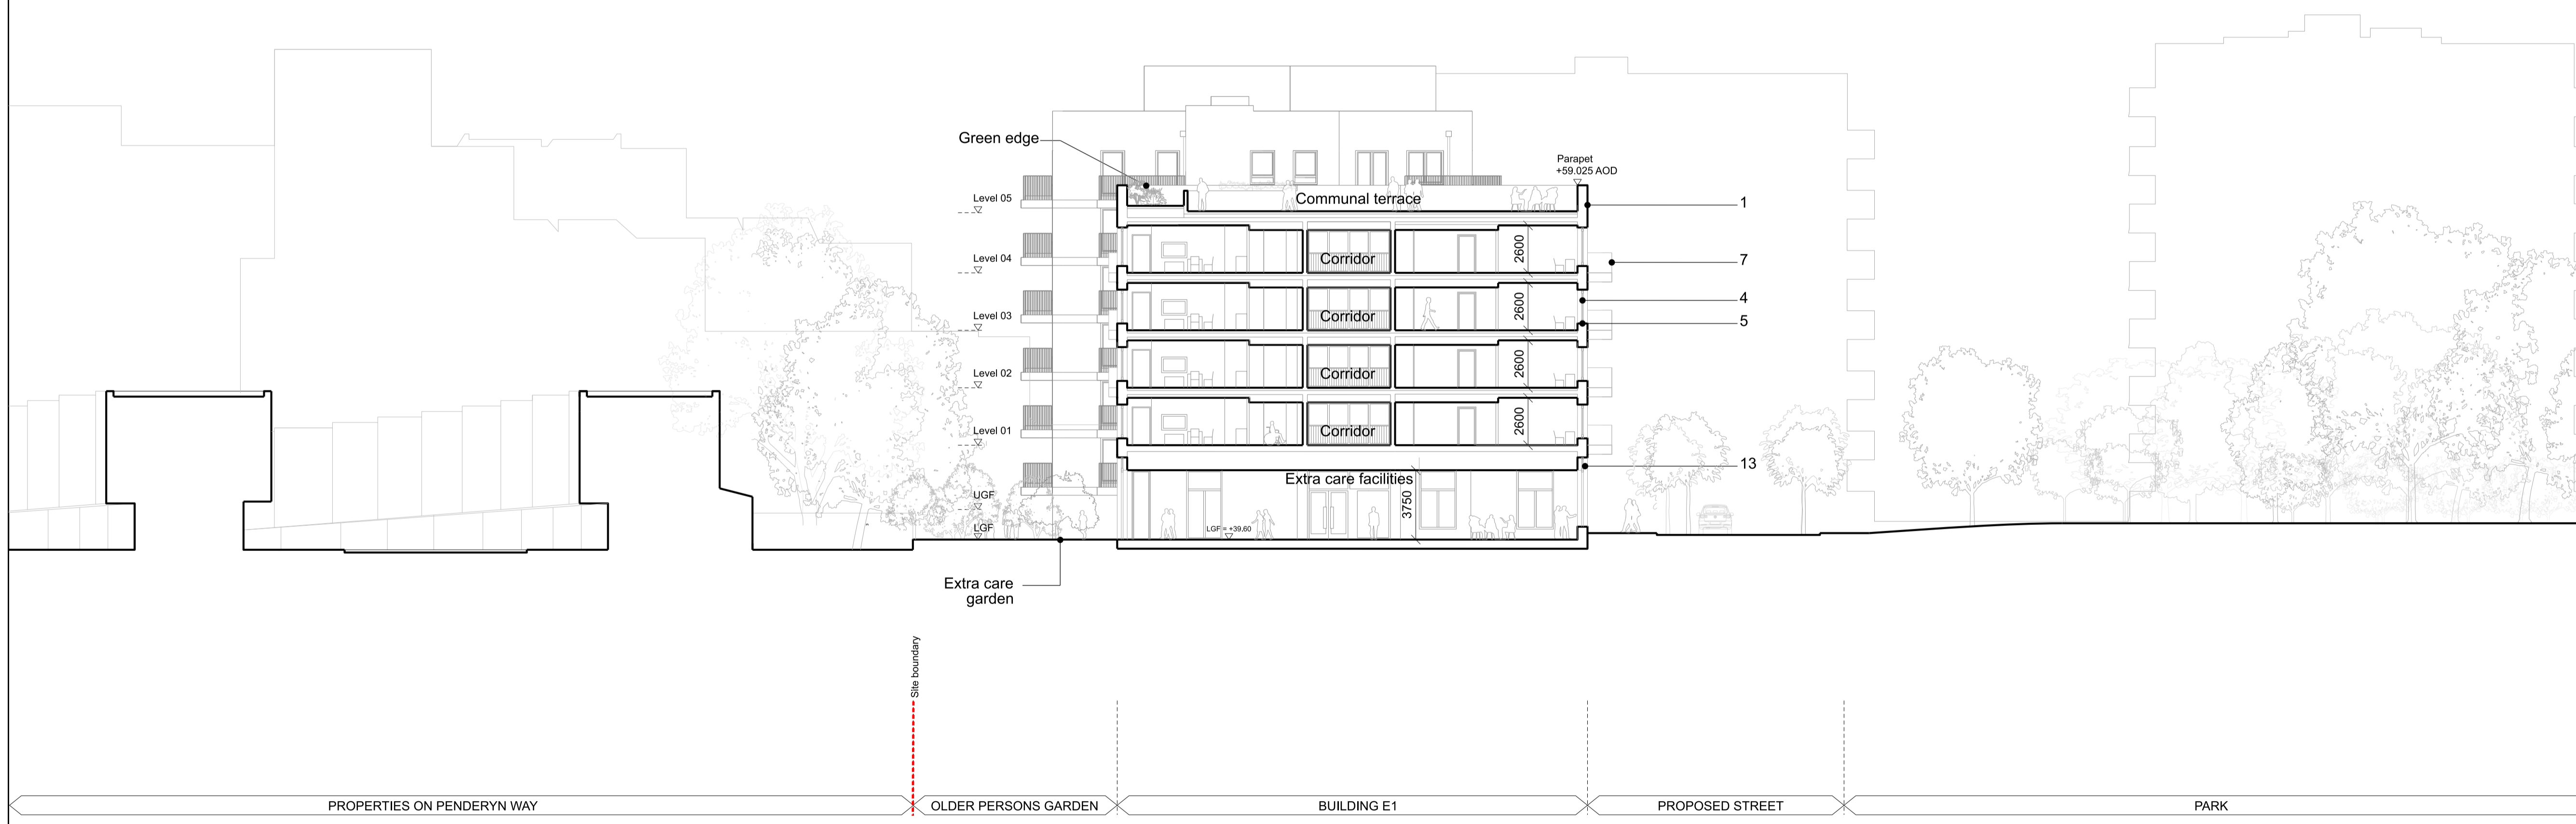

01

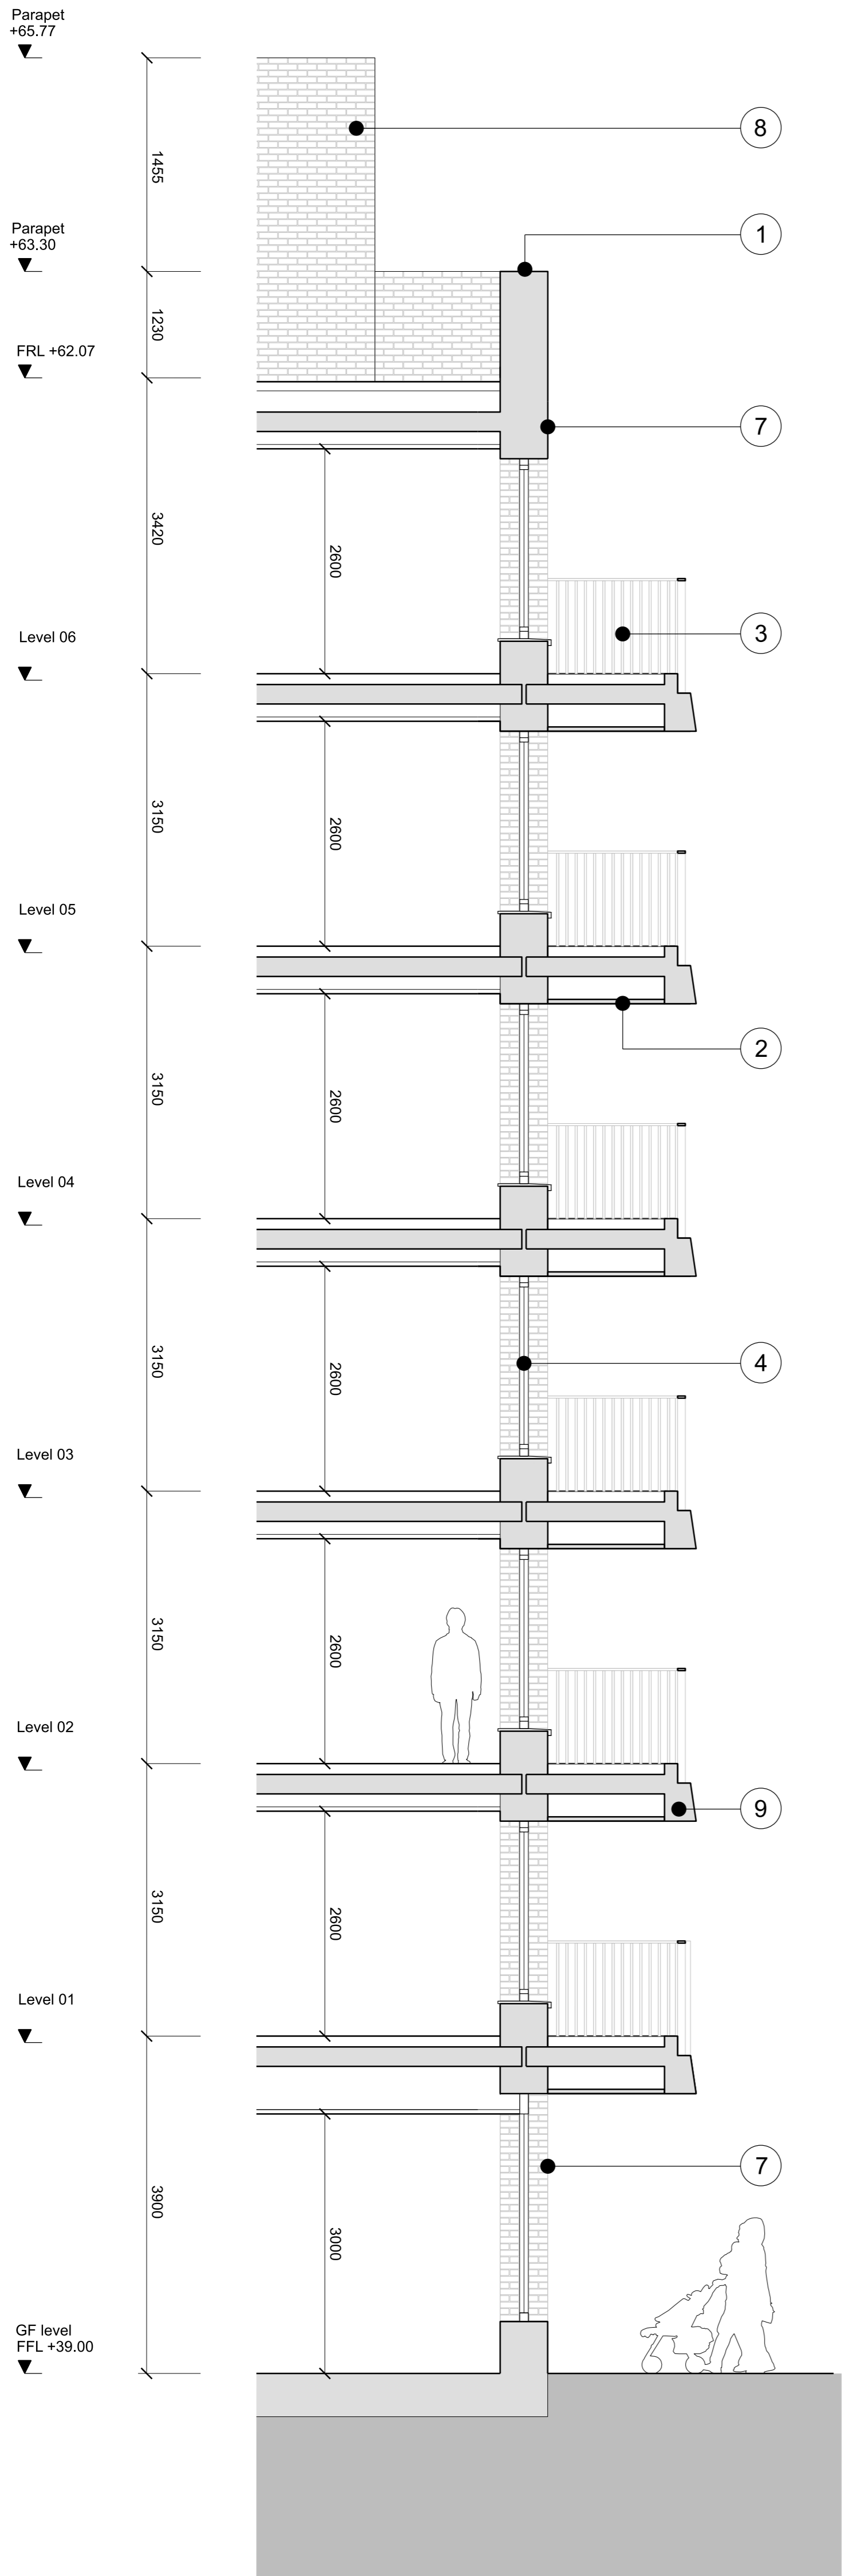

01 DETAILED RESIDENTIAL BAY SECTION



02 SOUTH EAST ELEVATION - DETAILED RESIDENTIAL BAY

KEY		REV	DATE	NOTE	LOCATION	ALLFORD HALL MONAGHAN MORRIS				
1	Parapet coping, concrete coping	P01	01/11/21	PLANNING		ARCHITECTS LTD MORELANDS, 5-23 OLD STREET LONDON EC1V 9HL TEL 020 7251 5261 FAX 020 7251 5123 WEB WWW.AHMM.CO.UK				
2	Figmented dark grey balcony soffit.	Note: Images are indicative of the material type, quality and colours proposed		Allford Hall Monaghan Morris Limited accepts no responsibility or liability for: - any use of this drawing by parties other than the party for whom it was prepared or for purposes other than those for which it was prepared. - any alterations or additions to or discrepancies arising out of changes to the background information on which the drawings are based that was current at the time of issue, and which occur to that information after it has been issued by AHMM - any loss or degradation of the information held in this drawing resulting from the translation from the original file format to any other file format or from the recipient's reading of it in any other programme or any version of the programme other than that which was used to prepare it. - the accuracy of survey information provided by others or for any costs, claims, proceedings and expenses arising out of reliance on such information - any scaling from this drawing other than by the local planning authority solely for the purposes of the planning application to which it relates		PROJECT HOLLOWAY drawing title / location PLOT E BUILDING E2 PROPOSED BAY ELEVATION SOUTHEAST drawn by checked scale status MP LL 1:50@A1; 1:100@A3 PLANNING				
3	PPC steel flat bar balustrade, yellow grey matt smooth finish	SCALE				project	zone	source	classification	drawing no. / revision
4	Aluminium / timber composite PPC window frame, yellow grey matt smooth finish					17105	5	-	[00] P400 P01	
5	PPC aluminium kouvres, yellow grey matt smooth finish					© Allford Hall Monaghan Morris Limited				
6	Concrete band									
7	Handset brick, Brickwork type 2, dark brick tone with matching mortar									
8	Grey brick enclosure to meet acoustic requirements									
9	Balcony type 3. Dark grey pre-cast concrete balcony fixed with thermal break connections and PPC steel balustrade									
10	Corbeled brick canopy with a concrete coping									
11	Handset brick, Brickwork Type 1: Grey brick tone with light grey mortar to match brick tone									
12	Balcony Type 2: Painted metal balcony, PPC metal balustrade guarding, handrail and soffits, yellow grey matt smooth finish									

01



01 DETAILED RESIDENTIAL BAY SECTION

02 SOUTH EAST ELEVATION - DETAILED RESIDENTIAL BAY

KEY	DESCRIPTION
1	Parapet coping, concrete coping
2	Pigmented dark grey balcony soffit.
3	PPC steel flat bar balustrade, yellow grey matt smooth finish
4	Aluminium / timber composite PPC window frame, yellow grey matt smooth finish
5	PPC aluminium kouvres, yellow grey matt smooth finish
6	Concrete band
7	Handset brick, Brickwork type 2, dark brick tone with matching mortar
8	Grey brick enclosure to meet acoustic requirements
9	Balcony type 3, Dark grey pre-cast concrete balcony fixed with thermal break connections and PPC steel balustrade
10	Corbeled brick canopy with a concrete coping
11	Handset brick, Brickwork Type 1: Grey brick tone with light grey mortar to match brick tone
12	Balcony Type 2: Painted metal balcony, PPC metal balustrade guarding, handrail and soffits, yellow grey matt smooth finish


REV	DATE	DESCRIPTION
P01	01/11/21	PLANNING

NOTE: Images are indicative of the material type, quality and colours proposed

SCALE: 0 0.5 1 2 m

NOTE: When this drawing is issued in uncontrolled CAD format it will be accompanied by a PDF version and is issued to enable the recipient to prepare their own documents / models / drawings for which they are solely responsible. The recipient should report all drawing errors, omissions and discrepancies to the architect. All dimensions should be checked on site by the contractor and such dimensions shall be the contractor's responsibility.

Allford Hall Monaghan Morris Limited accepts no responsibility or liability for: - any use of this drawing by parties other than the party for whom it was prepared or for purposes other than those for which it was prepared - any alterations or additions to or discrepancies arising out of changes to the background information on which the drawings are based that was current at the time of issue, and which occur to that information after it has been issued by AHMM - any loss or degradation of the information held in this drawing resulting from the translation from the original file format to any other file format or from the recipient's reading of it in any other programme or any version of the programme other than that which was used to prepare it - the accuracy of survey information provided by others or for any costs, claims, proceedings and expenses arising out of reliance on such information - any scaling from this drawing other than by the local planning authority solely for the purposes of the planning application to which it relates

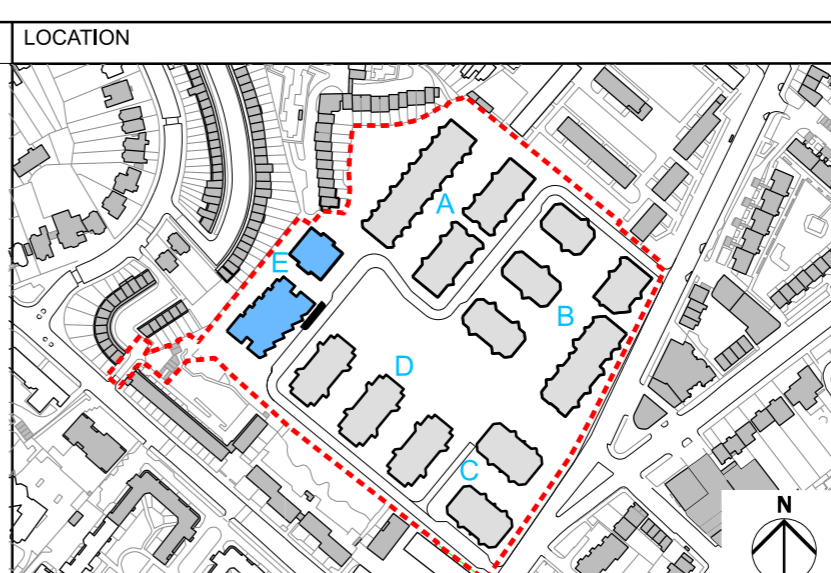

<b>ALLFORD HALL MONAGHAN MORRIS</b>			
ARCHITECTS LTD MORELANDS, 5-23 OLD STREET LONDON EC1V 9HL TEL 020 7251 5261 FAX 020 7251 5123 WEB WWW.AHMM.CO.UK			
JOB TITLE <b>PROJECT HOLLOWAY</b>			
DRAWING TITLE / LOCATION <b>PLOT E BUILDING E1 PROPOSED BAY ELEVATION SOUTHEAST</b>			
drawn by	checked	scale	status
MP	LL	1:50@A1; 1:100@A3	PLANNING
project	zone	source	classification
17105	5	-	[00] P401P01